


This copied document is made available for the sole purpose of enabling its consideration and review as part of a planning process under the Planning and Environment Act 1987. The document must not be used for any purpose which may breach copyright legislation.


PLEASE NOTE: The plan/s that are being provided to you may not reflect what is ultimately approved by Council however they are the most recent version as at the date shown below.

Date Plans Provided: 1/02/2024

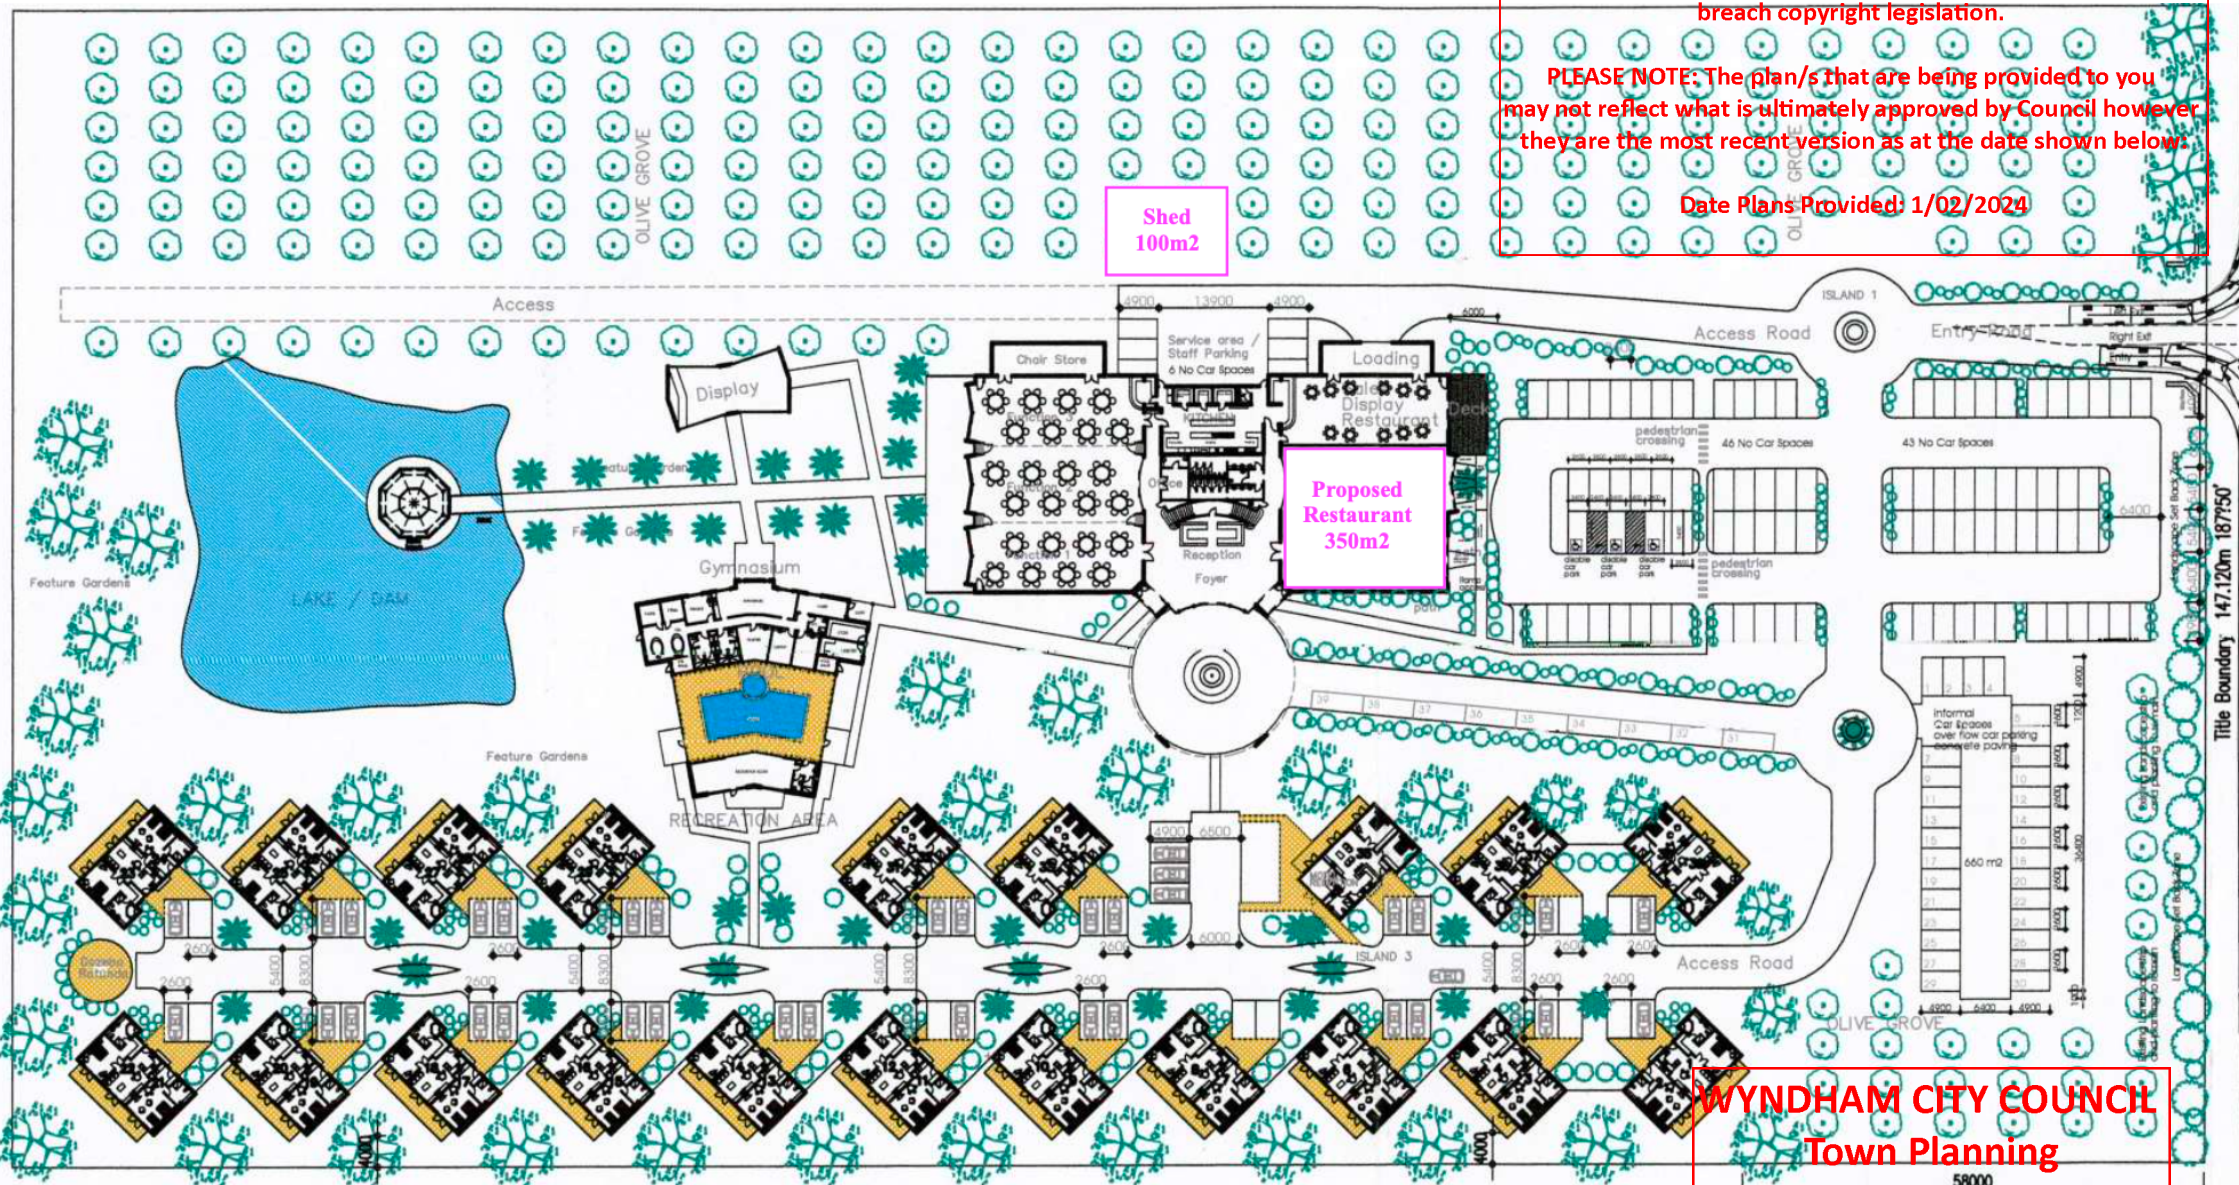

WYNDHAM CITY COUNCIL
Town Planning
Advertised Documents

Plan: 1 of 5

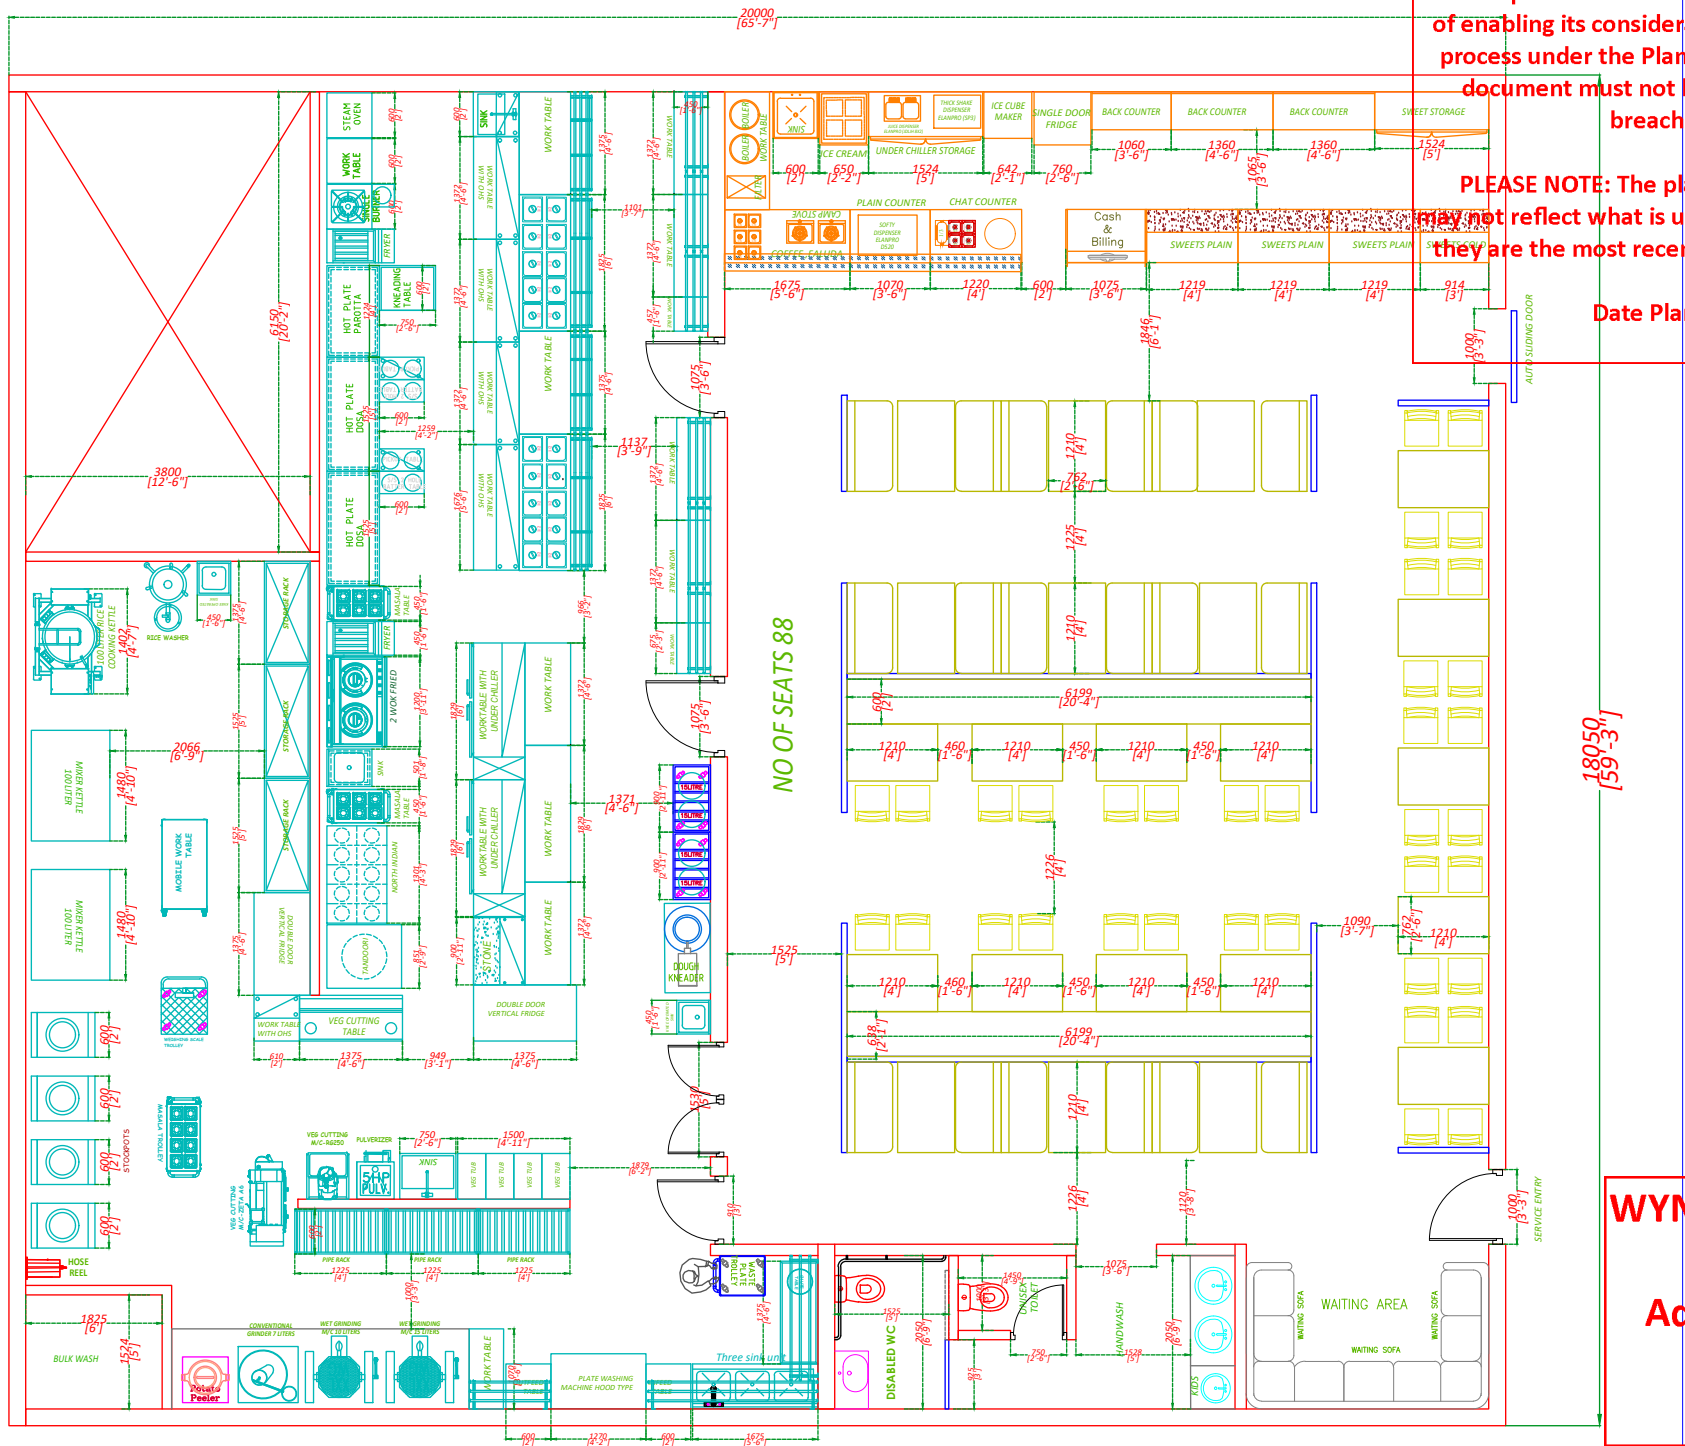

This copied document is for the purpose of enabling its consideration in the planning process under the Planning and Design Review process. This document must not be used for any other purpose without the written consent of the Council.

PLEASE NOTE: The plan may not reflect what is used in the actual operation. They are the most recent.

Date Plan


WYN

Ad

This copied document is made available for the sole purpose of enabling its consideration and review as part of a planning process under the Planning and Environment Act 1987. The document must not be used for any purpose which may breach copyright legislation.

the plan/s that are being provided to you may not reflect what is ultimately approved by Council however they are the most recent version as at the date shown below:


Date Plans Provided: 1/02/2024

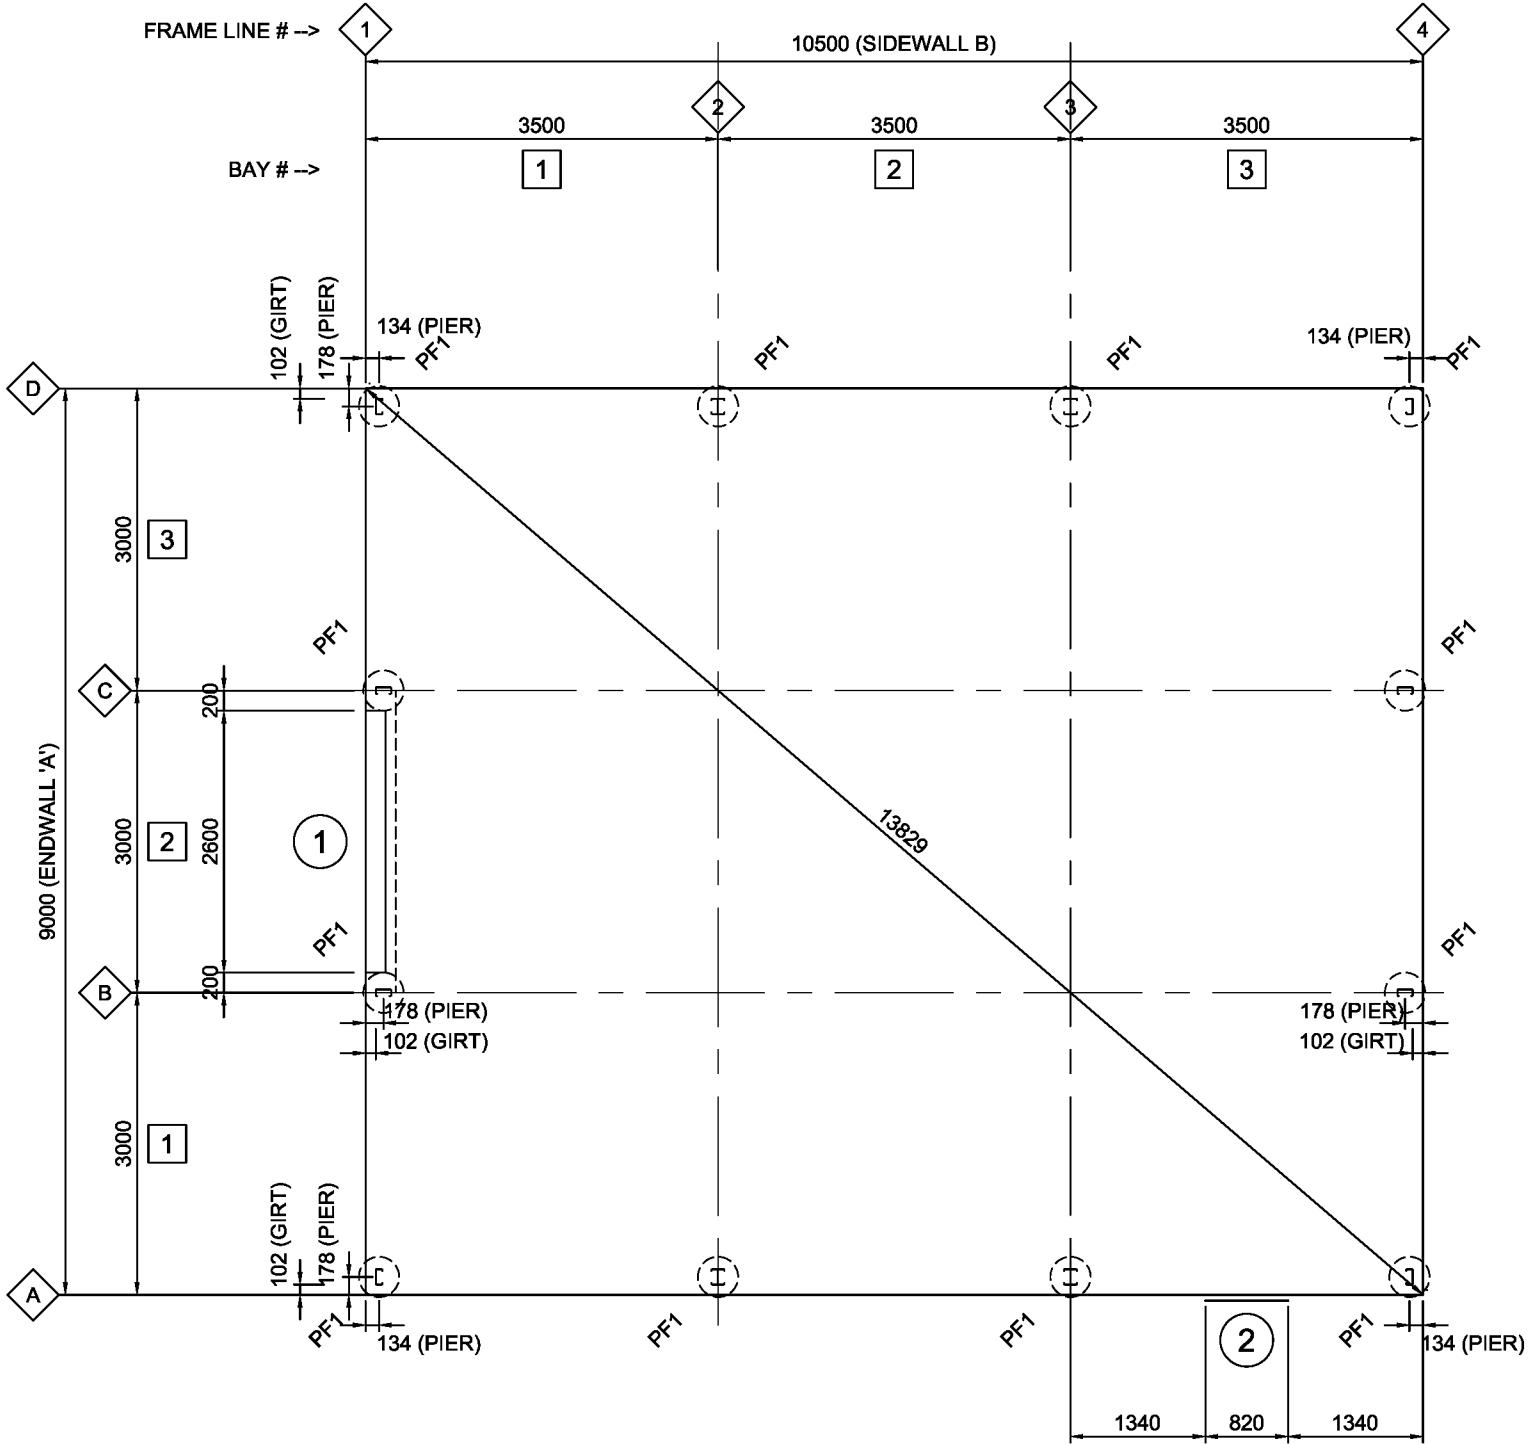

1
4 **FOOTING/SLAB FLOOR PLAN**

SCALE: 1:75 PF1 - 400Ø REINFORCED CONCRETE PIERS TO DETAIL

SLAB IS DESIGNED FOR CARS AND LIGHT VANS
NOT EXCEEDING 2500kg GROSS MASS

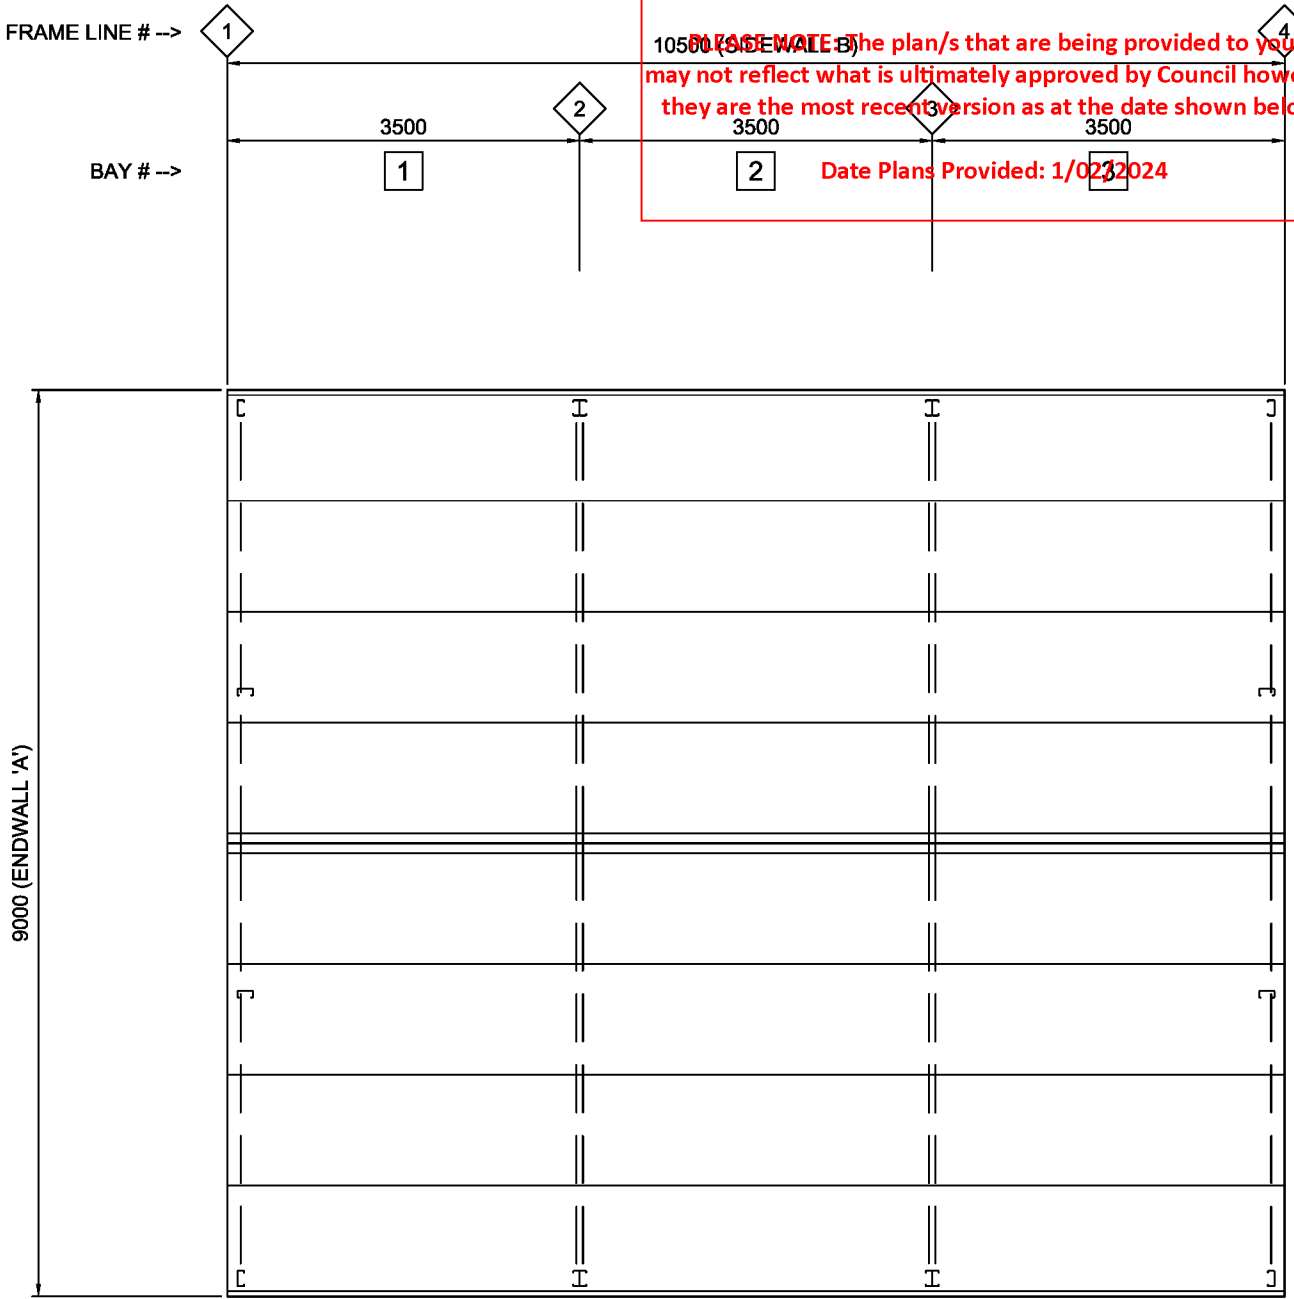

2
4 **ROOF FRAMING PLAN**

SCALE: 1:75

ROOF SHEETING IS USED AS DIAPHRAGM TO BRACE THE BUILDING AND IS NOT TO BE CUT UNDER ANY CIRCUMSTANCES

REV	DATE	DESCRIPTION
A	18-01-2024	-




ANOTHER
COLD FORMED BUILDING
DESIGNED BY
ACT BUILDING SYSTEMS



Customer Name: Manoj Kumar Shyam
Site Address: 454 Point Cook Road
Point Cook,
VIC, 3030

JOB NO. HGOR95442121
SHEET 4 of 9


WYNDHAM CITY COUNCIL
Town Planning
Advised Documents
Plan: 3 of 5

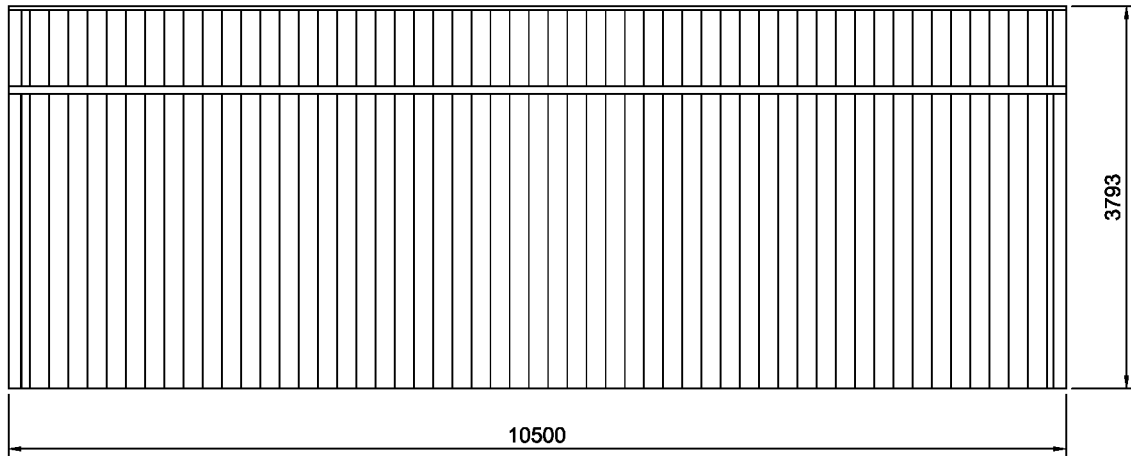

2
2

SIDEWALL B BUILDING ELEVATION

SCALE: 1:75

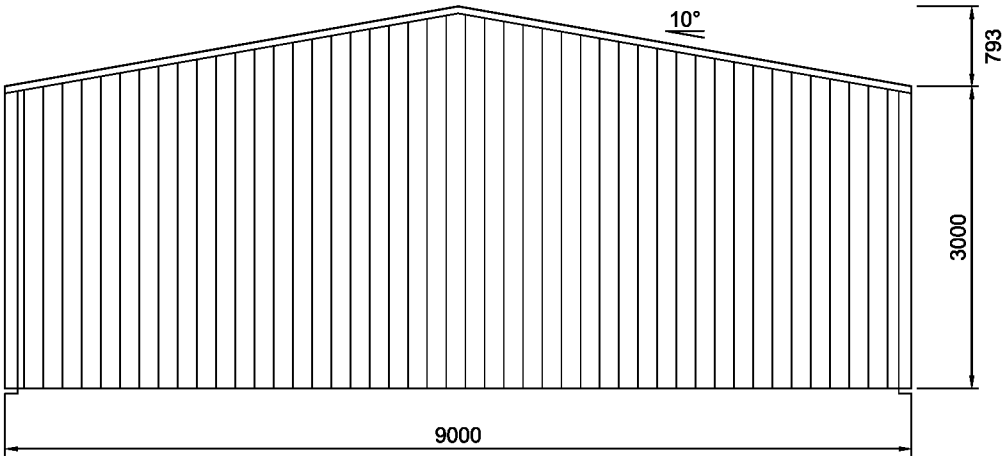

3
2

REAR BUILDING ELEVATION

SCALE: 1:75

FRAME #4


WYNDHAM CITY COUNCIL
Town Planning
Advertised Documents

Plan: 4 of 5

This copied document is made available for the sole purpose of enabling its consideration and review as part of a planning process under the Planning and Environment Act 1987. The document must not be used for any purpose which may breach copyright legislation.

PLEASE NOTE: The plan/s that are being provided to you may not reflect what is ultimately approved by Council however they are the most recent version as at the date shown below:


Date Plans Provided: 1/02/2024

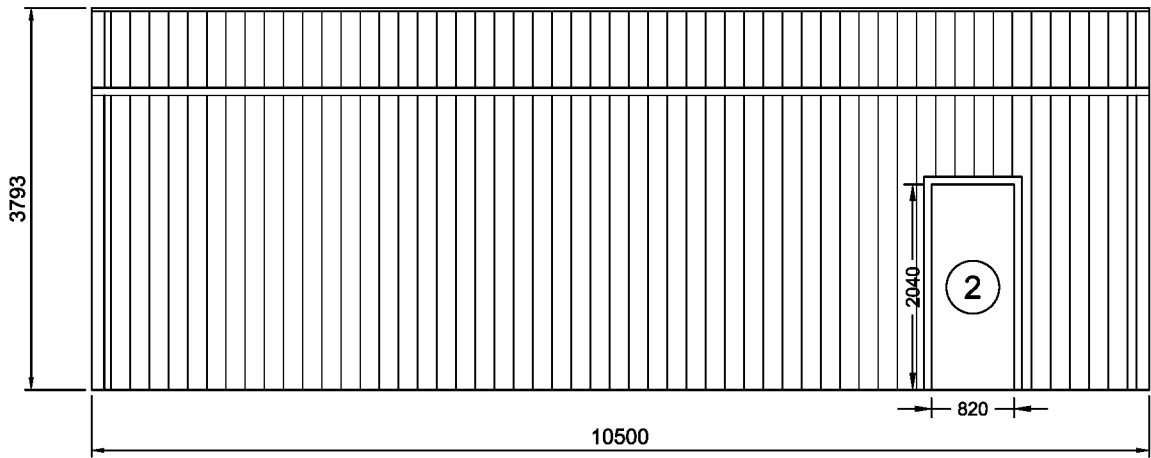

1
2

SIDEWALL A BUILDING ELEVATION

SCALE: 1:75

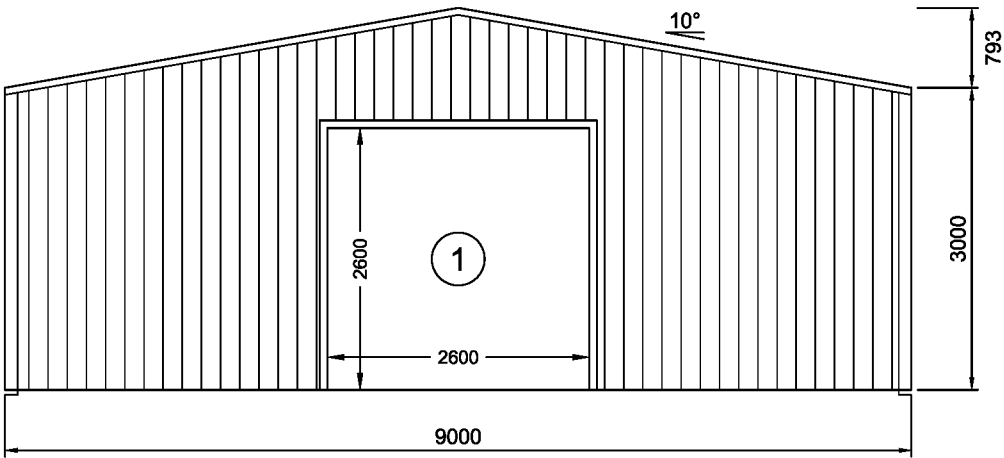


4
2

FRONT BUILDING ELEVATION

SCALE: 1:75


FRAME #1

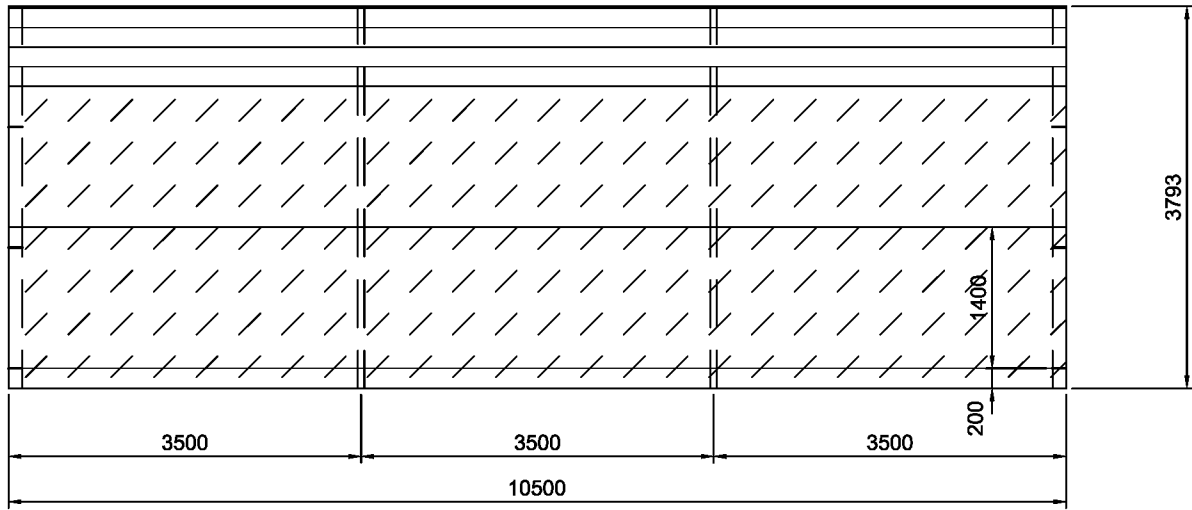


2 SIDEWALL B FRAMING ELEVATION
3 SCALE: 1:75

DIAPHRAGM SCHEDULE
 SHEETING IN DIAPHRAGM SECTIONS (SHOWN
 AS HATCHED AREA ON ELEVATIONS) NOT TO
 BE CUT UNDER ANY CIRCUMSTANCES

WALL	DISTANCE FROM WALL EDGE
Sidewall 'A'	0-8340 9160-10500
Sidewall 'B'	0-10500
Endwall 'A'	0-3200 5800-9000
Endwall 'B'	0-9000

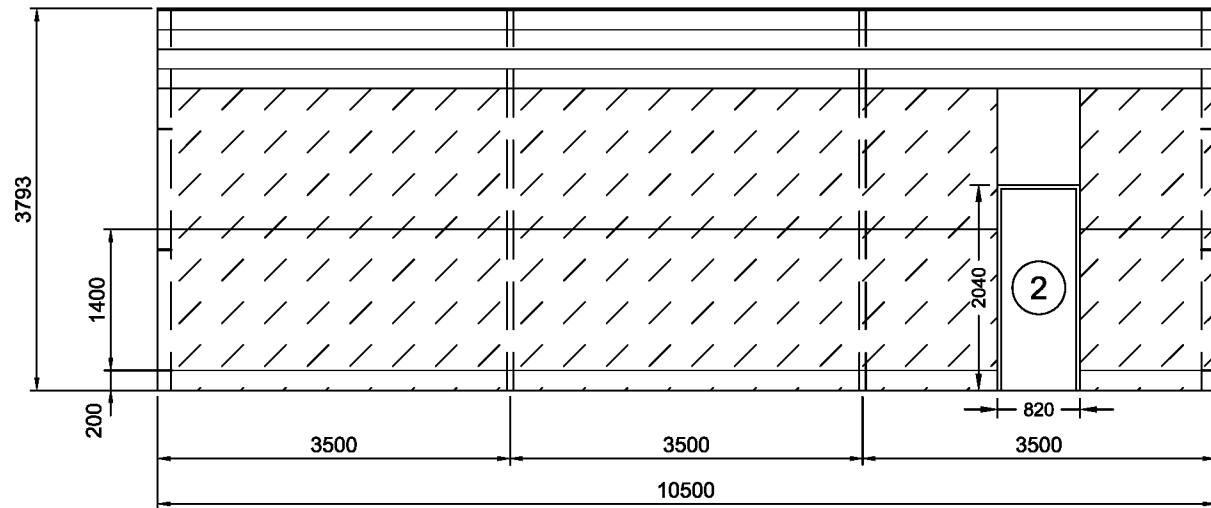

1 SIDEWALL A FRAMING ELEVATION
3 SCALE: 1:75

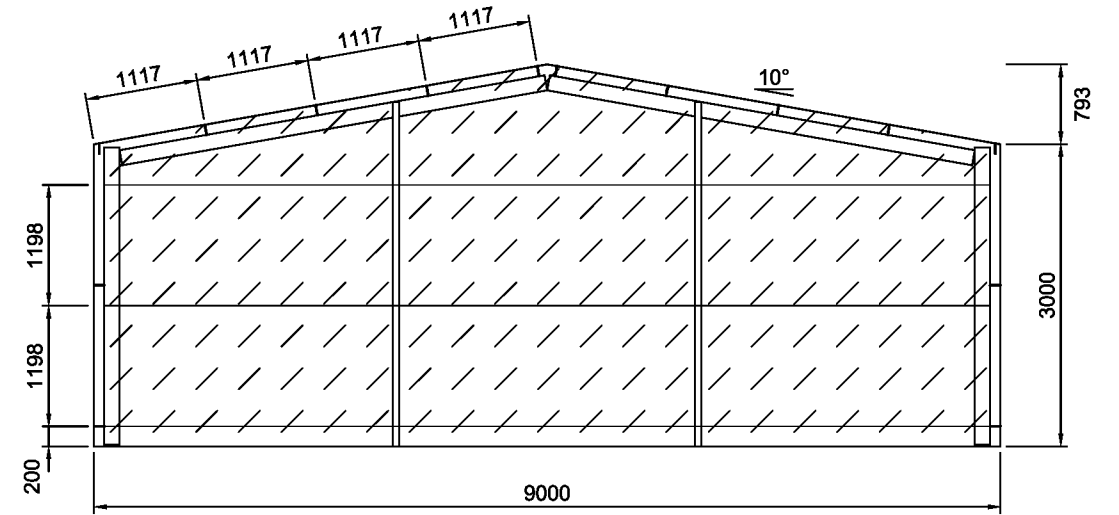

3 REAR FRAMING ELEVATION
3 SCALE: 1:75

FRAME #4


WYNDHAM CITY COUNCIL
Town Planning
Advertised Documents

Plan: 5 of 5

This copied document is made available for the sole purpose
 of enabling its consideration and review as part of a planning
 process under the Planning and Environment Act 1987. The
 document must not be used for any purpose which may
 breach copyright legislation.

PLEASE NOTE: The plan/s that are being provided to you
 may not reflect what is ultimately approved by Council however
 they are the most recent version as at the date shown below:

Date Plans Provided: 1/02/2024

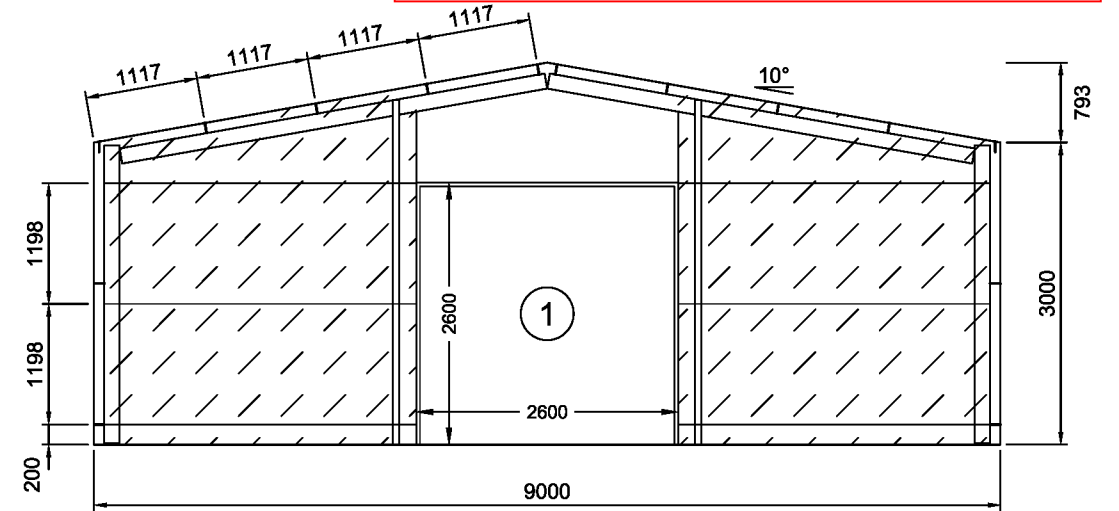

4 FRONT FRAMING ELEVATION
3 SCALE: 1:75

FRAME #1

REV	DATE	DESCRIPTION
A	18-01-2024	-



Customer Name: Manoj Kumar Shyamm
 Site Address: 454 Point Cook Road
 Point Cook,
 VIC, 3030

DATE 18-01-2024
 JOB NO. HGOR95442121
 SHEET 3 of 9