



SITE AREA: 766m²
EXISTING DWELLING:275m²
EXISTING OUTDOOR COVERED AREA:41m²
EXISTING SHED: 7m²


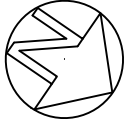
TOTAL BUILDING AREA: 323m²

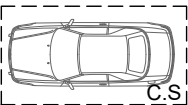


DENOTES PROPOSED
ON-SITE CAR SPACE

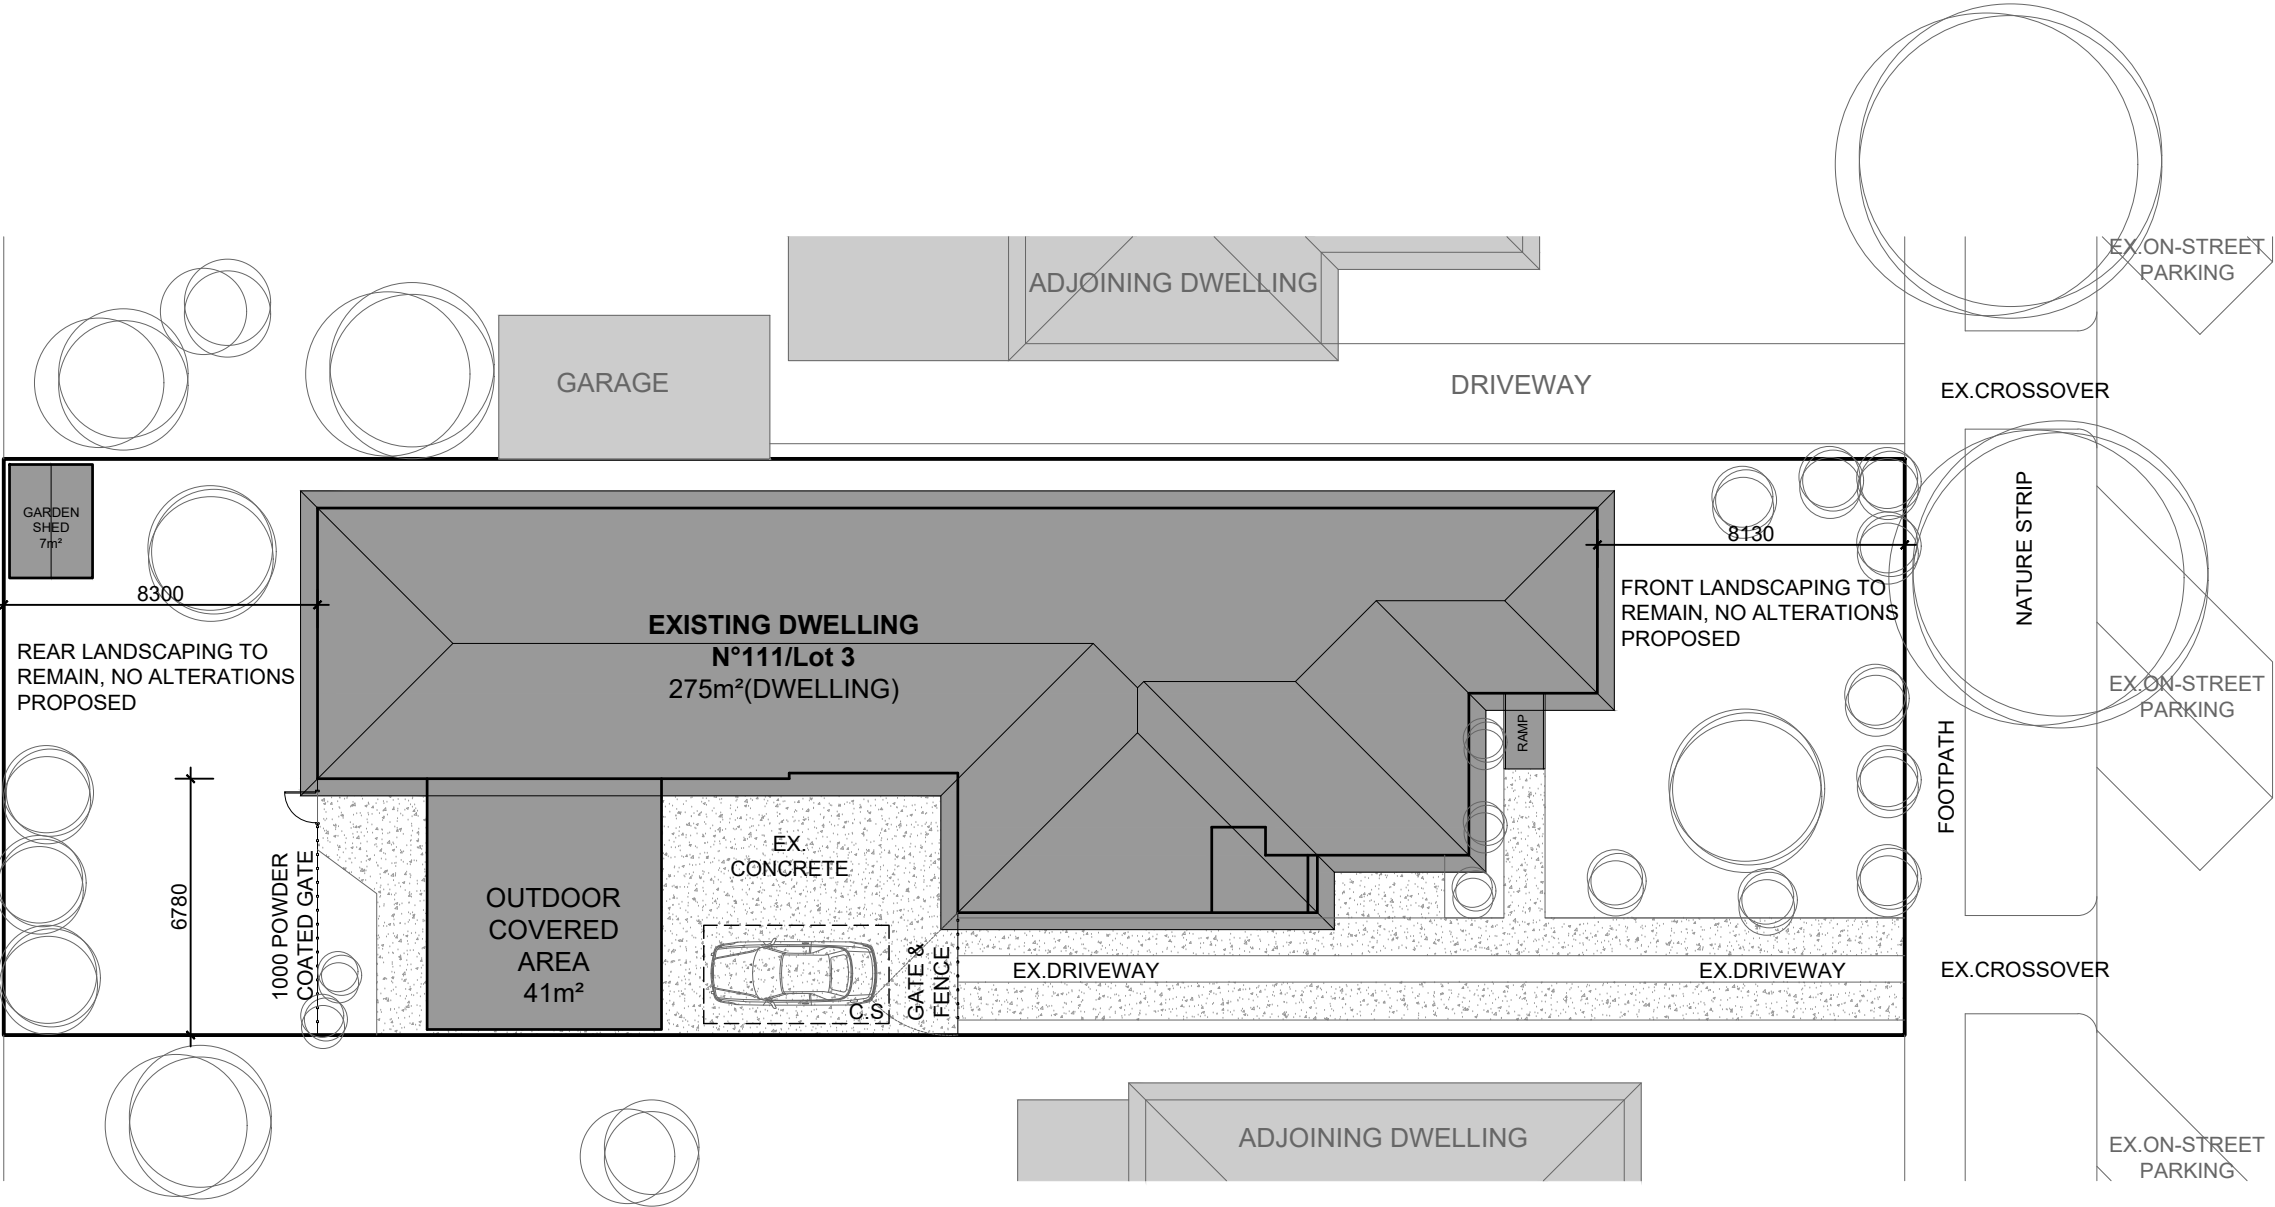

SITE PLAN

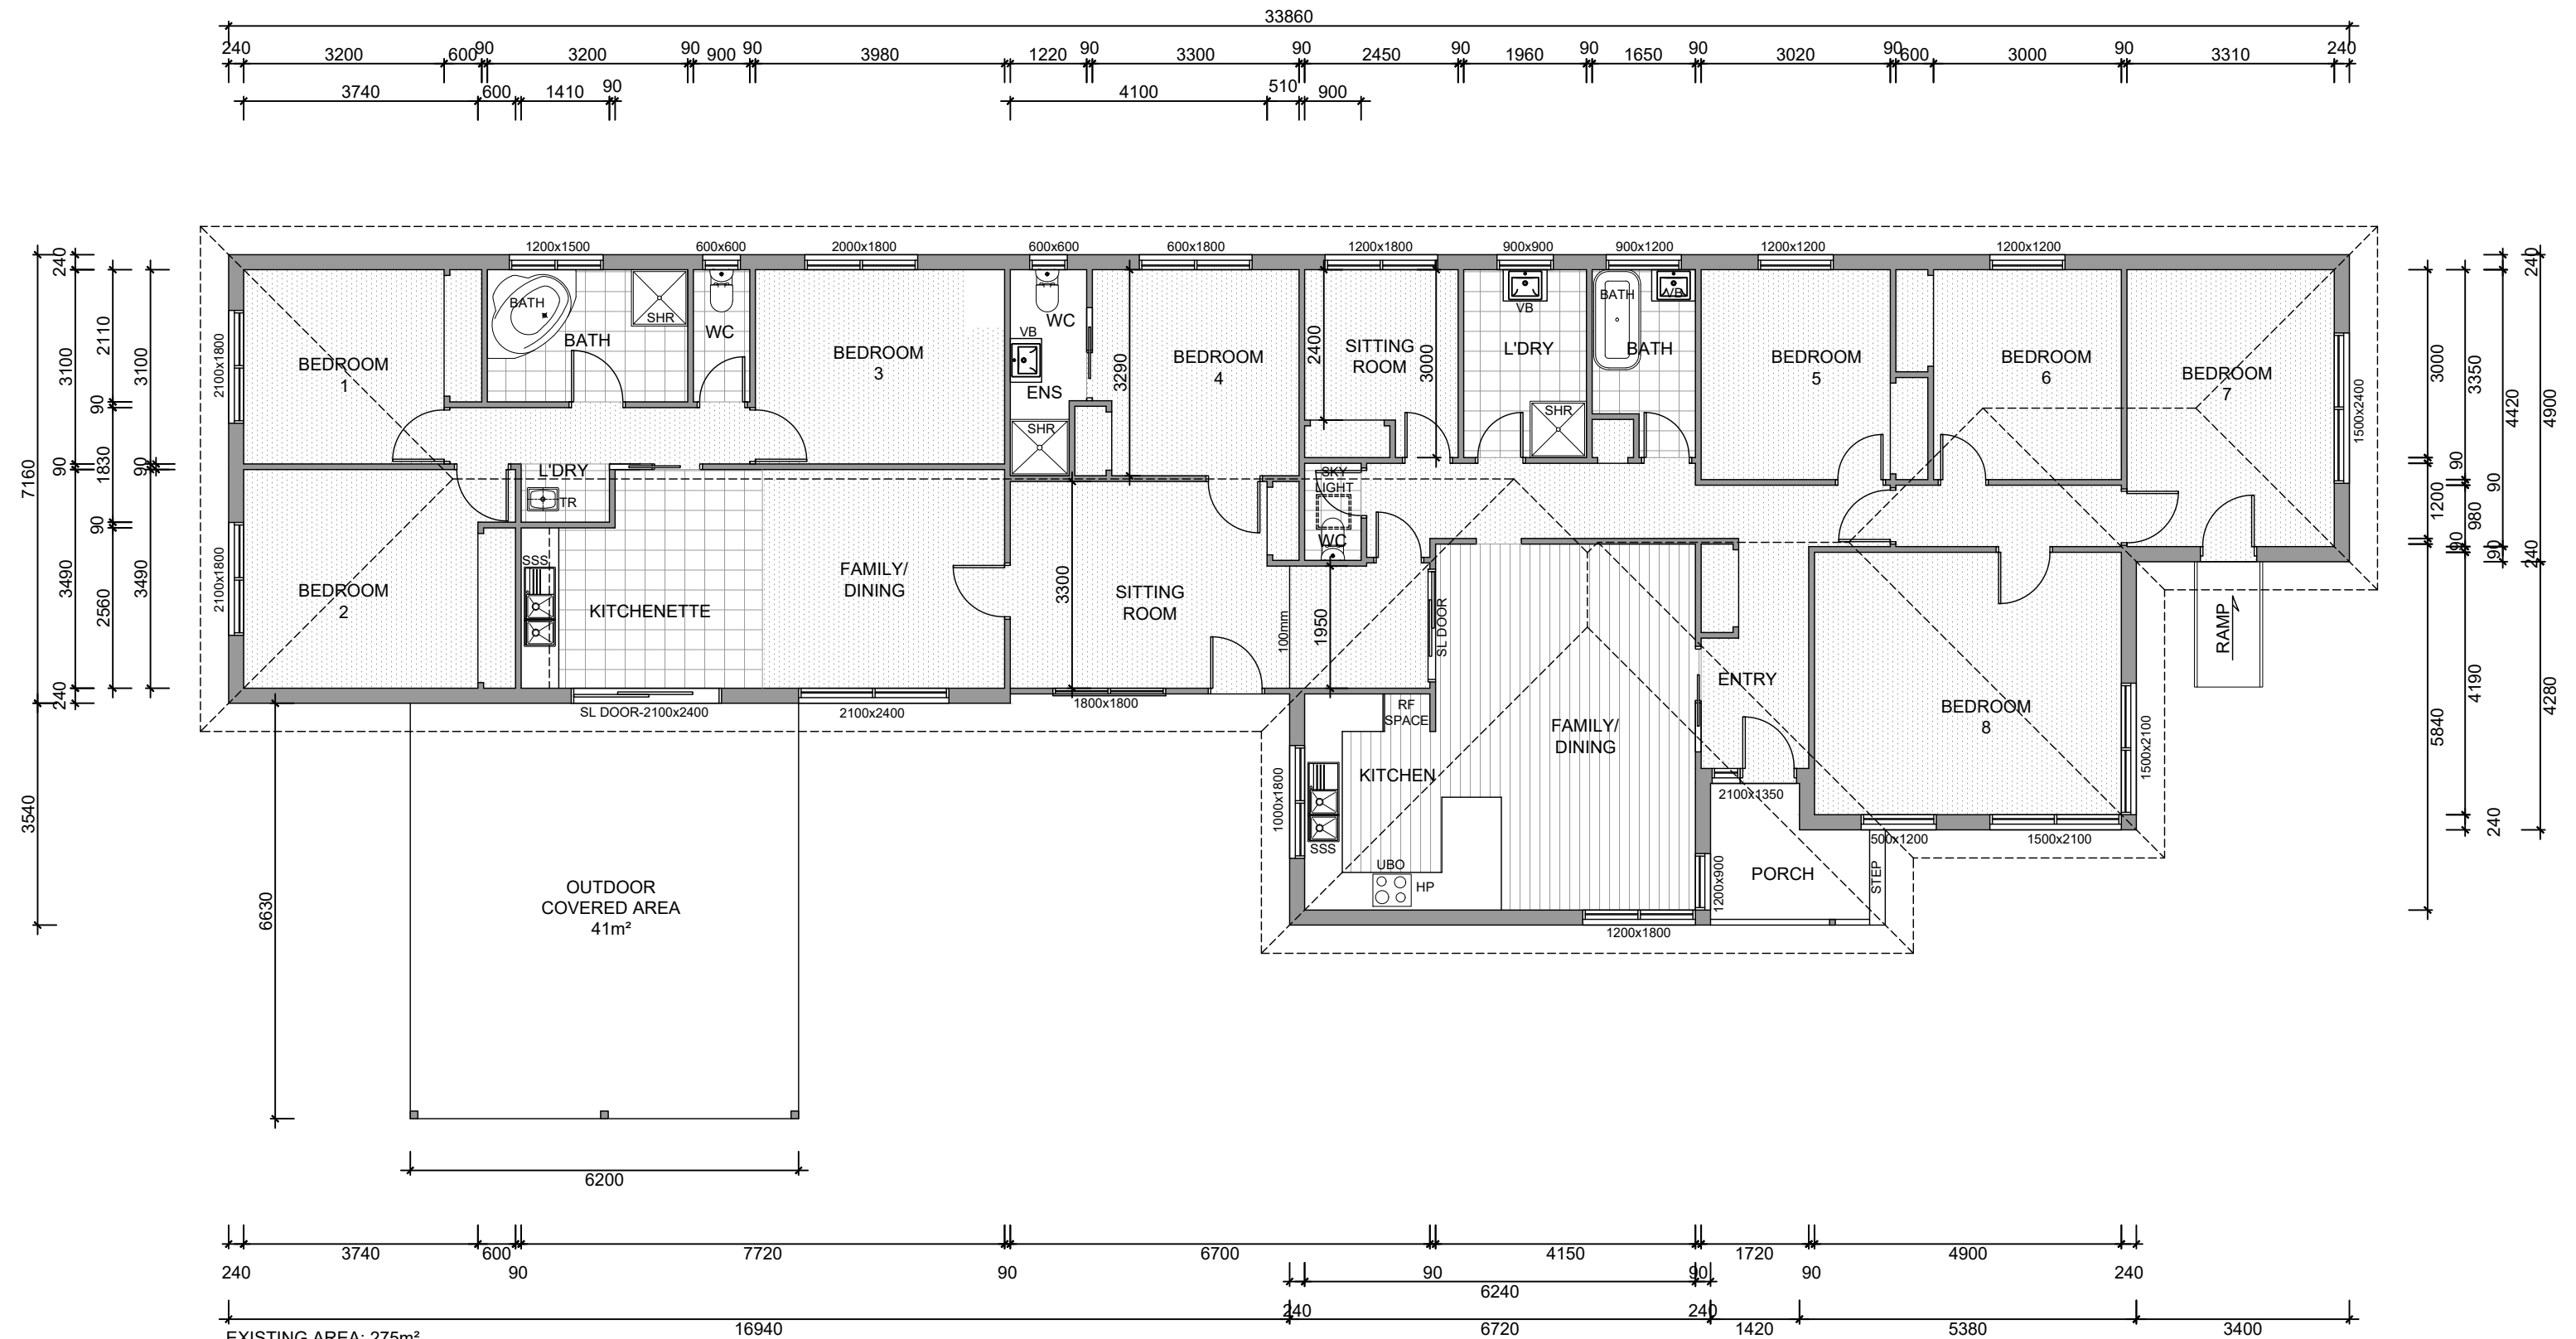

Revisions :	COPYRIGHT THIS ARCHITECTURAL DESIGN IS THE COPYRIGHT OF TMC BUILDING DESIGN. IT HAS BEEN DESIGNED FOR AND TO BE USED EXCLUSIVELY BY TMC BUILDING DESIGN AND SHALL NOT BE REPRODUCED IN WHOLE OR IN PART WITHOUT THEIR WRITTEN PERMISSION	 BUILDING DESIGN	D.P N° : 1411 m : 0412 803 653	North 	Project Details		Existing Residence	
					Site Address : N°111 Synnot Street, Werribee		Job No :	Revision : 2
					Client : Fresh Select Pty Ltd		Date : 13/07/2021	Sheet 1 of 3
							Drawn : CM	Scale : 1:200 @A3





EXISTING AREA: 275m²

EXISTING FLOOR PLAN


NO ALTERATIONS ARE PROPOSED TO THE EXISTING FLOOR PLAN

Revisions :	<u>COPYRIGHT</u>	 BUILDING DESIGN	D.P N° : 1411 m : 0412 803 653	North 	Project Details		Existing Residence				
	THIS ARCHITECTURAL DESIGN IS THE COPYRIGHT OF TMC BUILDING DESIGN. IT HAS BEEN DESIGNED FOR AND TO BE USED EXCLUSIVELY BY TMC BUILDING DESIGN AND SHALL NOT BE REPRODUCED IN WHOLE OR IN PART WITHOUT THEIR WRITTEN PERMISSION				Job No :		Revision : 2				
					Date : 13/07/2021		Sheet 2 of 3				
					Client : Fresh Select Pty Ltd		Drawn : CM		Scale : 1:100 @A3		

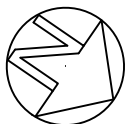


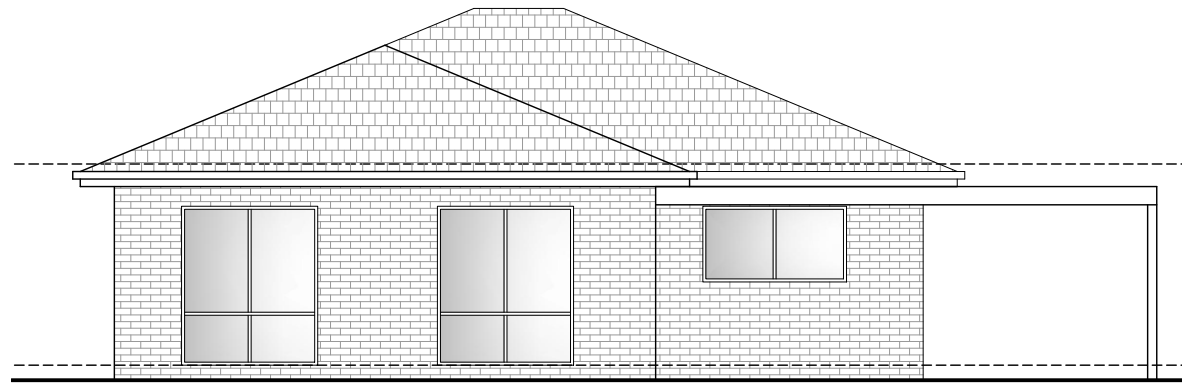


SOUTH-EAST ELEVATION
NO ALTERATIONS ARE PROPOSED TO THIS ELEVATION

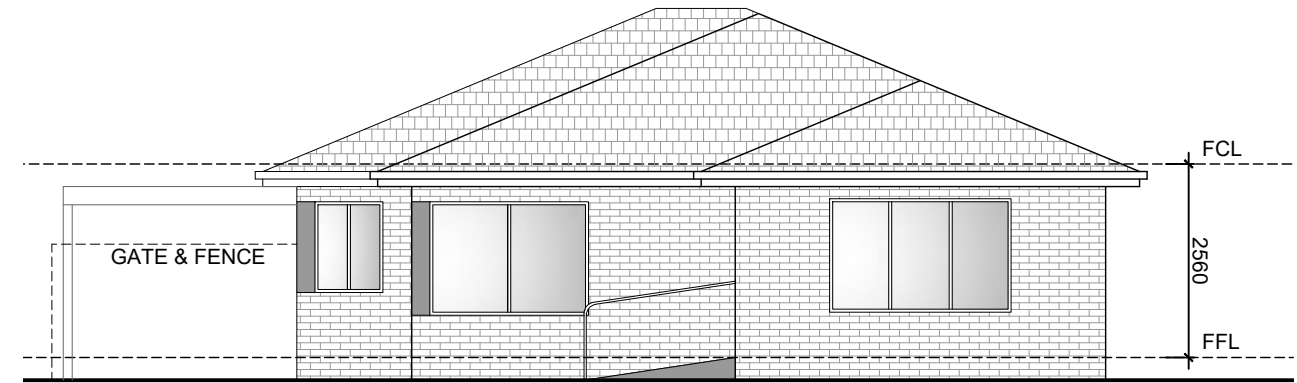


NORTH-WEST ELEVATION
NO ALTERATIONS ARE PROPOSED TO THIS ELEVATION

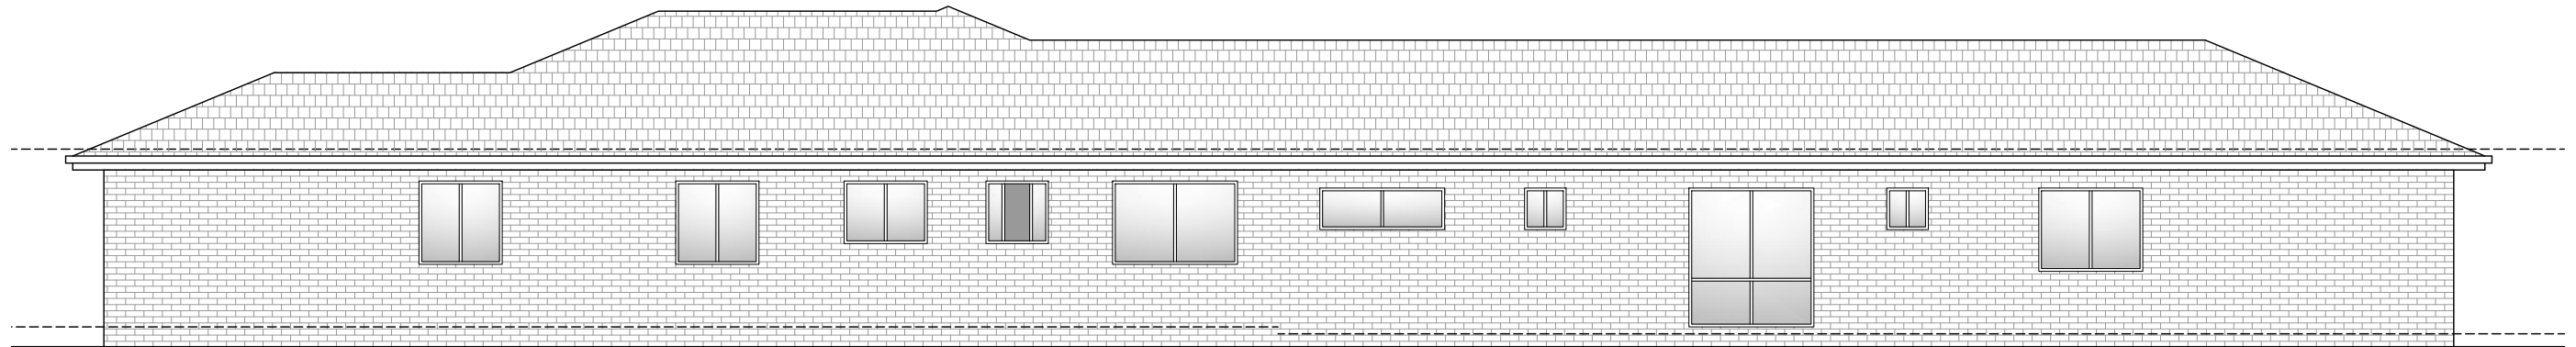

SOUTH-WEST ELEVATION
NO ALTERATIONS ARE PROPOSED TO THIS ELEVATION

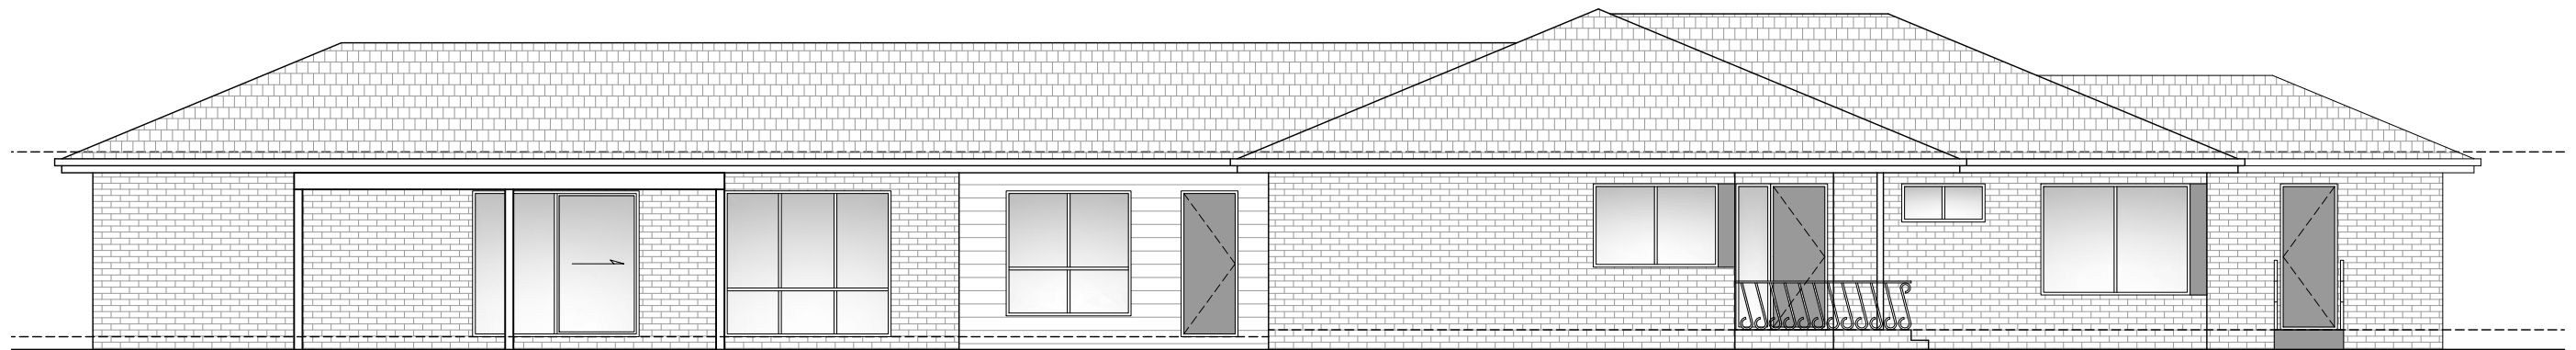

NORTH-EAST ELEVATION
NO ALTERATIONS ARE PROPOSED TO THIS ELEVATION

Revisions :	COPYRIGHT THIS ARCHITECTURAL DESIGN IS THE COPYRIGHT OF TMC BUILDING DESIGN. IT HAS BEEN DESIGNED FOR AND TO BE USED EXCLUSIVELY BY TMC BUILDING DESIGN AND SHALL NOT BE REPRODUCED IN WHOLE OR IN PART WITHOUT THEIR WRITTEN PERMISSION	 BUILDING DESIGN	D.P N° : 1411 m : 0412 803 653	North	Project Details		Existing Residence	
					Site Address : N°111 Synnot Street, Werribee		Job No :	Revision : 2
					Client : Fresh Select Pty Ltd		Date : 13/07/2021	Sheet 3 of 3
							Drawn : CM	Scale : 1:100 @A3