
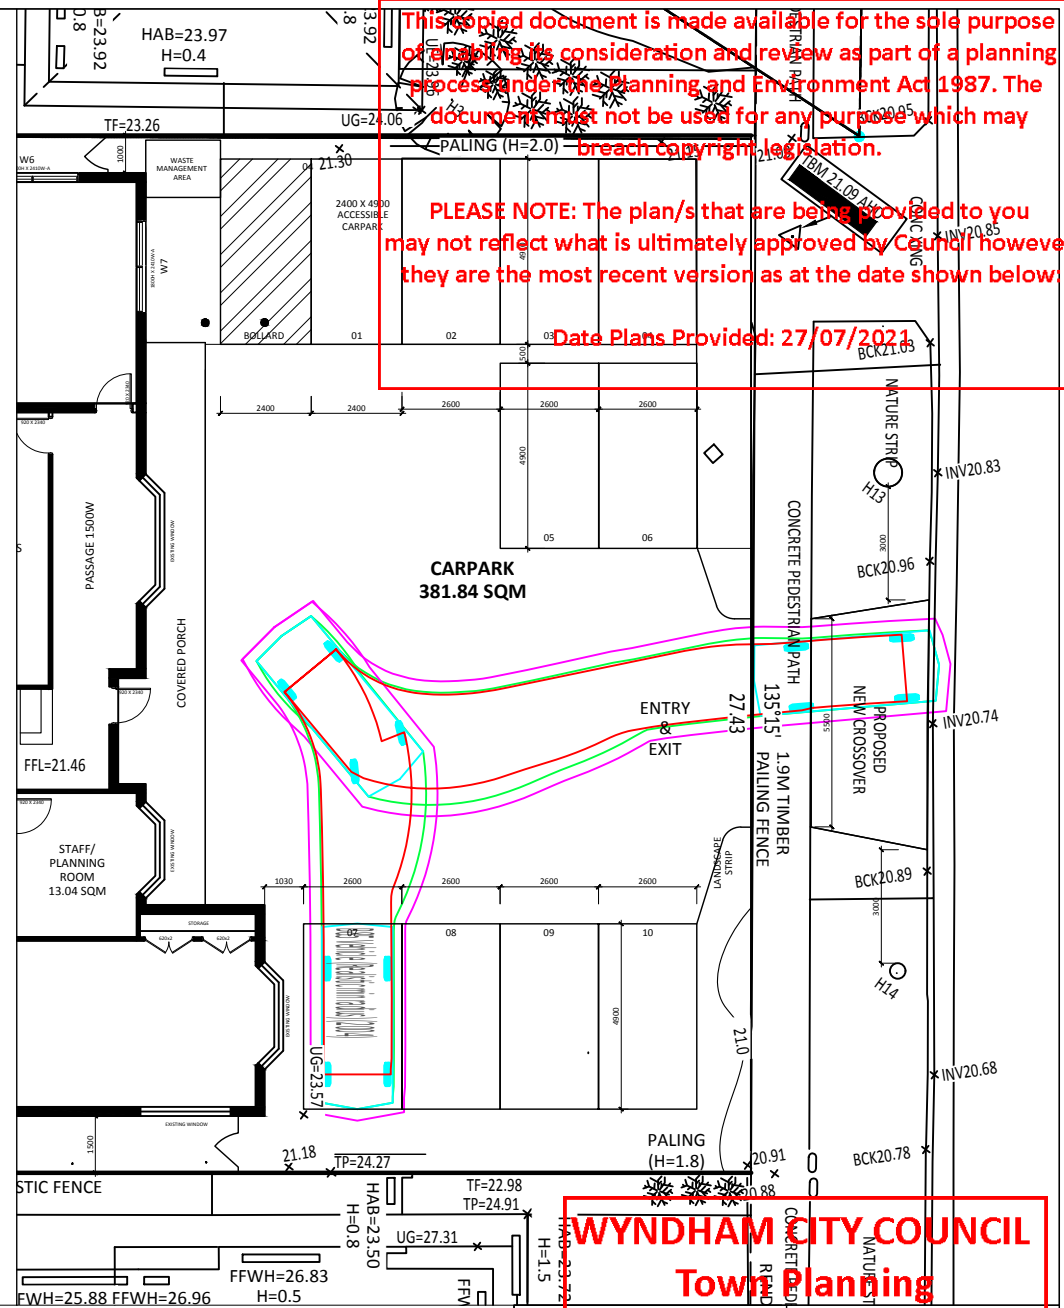



This copied document is made available for the sole purpose of providing its consideration and review as part of a planning process under the Planning and Environment Act 1987. The document must not be used for any purpose which may breach copyright legislation.

PLEASE NOTE: The plan/s that are being provided to you may not reflect what is ultimately approved by Council however they are the most recent version as at the date shown below:

Date Plans Provided: 27/07/2021

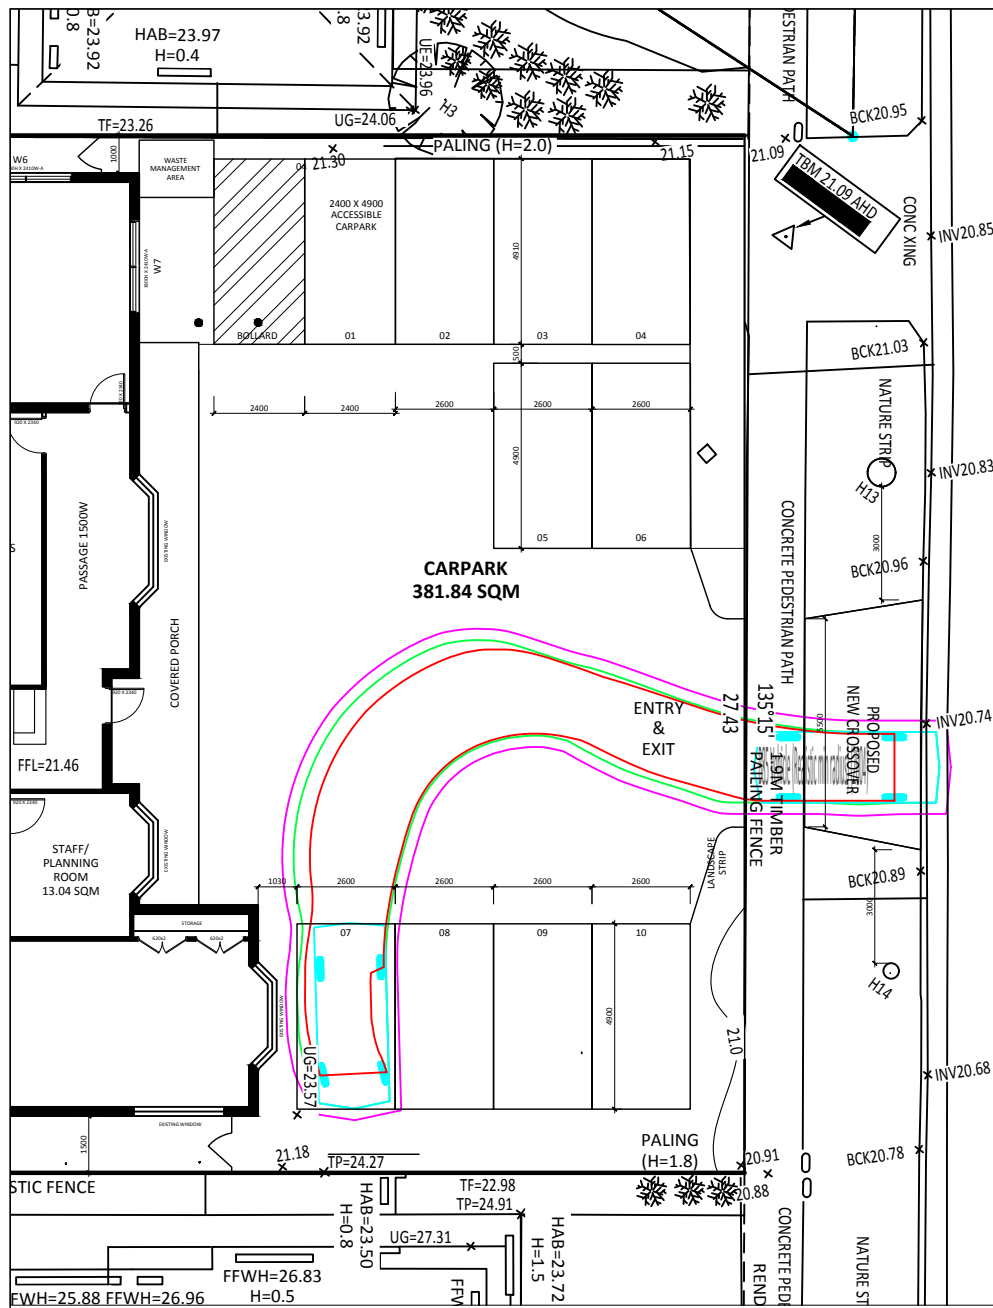

Swept Path Diagram Prepared using AutoTrack v19

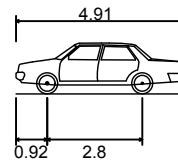

B85 Vehicle (Realistic min radius) (2004)
 Overall Length 4.910m
 Overall Width 1.870m
 Overall Body Height 1.499m
 Min Body Ground Clearance 0.120m
 Track Width 1.770m
 Lock to Lock Time 4.00sec
 Curb to Curb Turning Radius 5.750m

TTM
 Acoustics Data Traffic Waste
 TTM Consulting (Vic) Pty Ltd.
 Suite 17/70 - 80 Wellington Street
 Collingwood VIC 3066
 P : (03) 9419 0911
 E : ttmvic@ttmgroup.com.au
 W : www.ttmgroup.com.au

WYNDHAM CITY COUNCIL
 Town Planning

Proposed Child Care Centre
 19 WERRIBEE STREET STH, WERRIBEE
SWEPT PATH DIAGRAMS
 Plan: 1 of 5
 Scale 1:200 @ A4


Drawing No : 11163-02
 Sheet No : 1 Issue : A

Issue	Appd	Date	Comments
A	DH	17/06/21	Original Issue

This copied document is made available for the sole purpose of providing its consideration and review as part of a planning process under the Planning and Environment Act 1987. The document must not be used for any purpose which may breach copyright legislation.


PLEASE NOTE: The plan/s that are being provided to you may not reflect what is ultimately approved by Council however they are the most recent version as at the date shown below:

Date Plans Provided: 27/07/2021

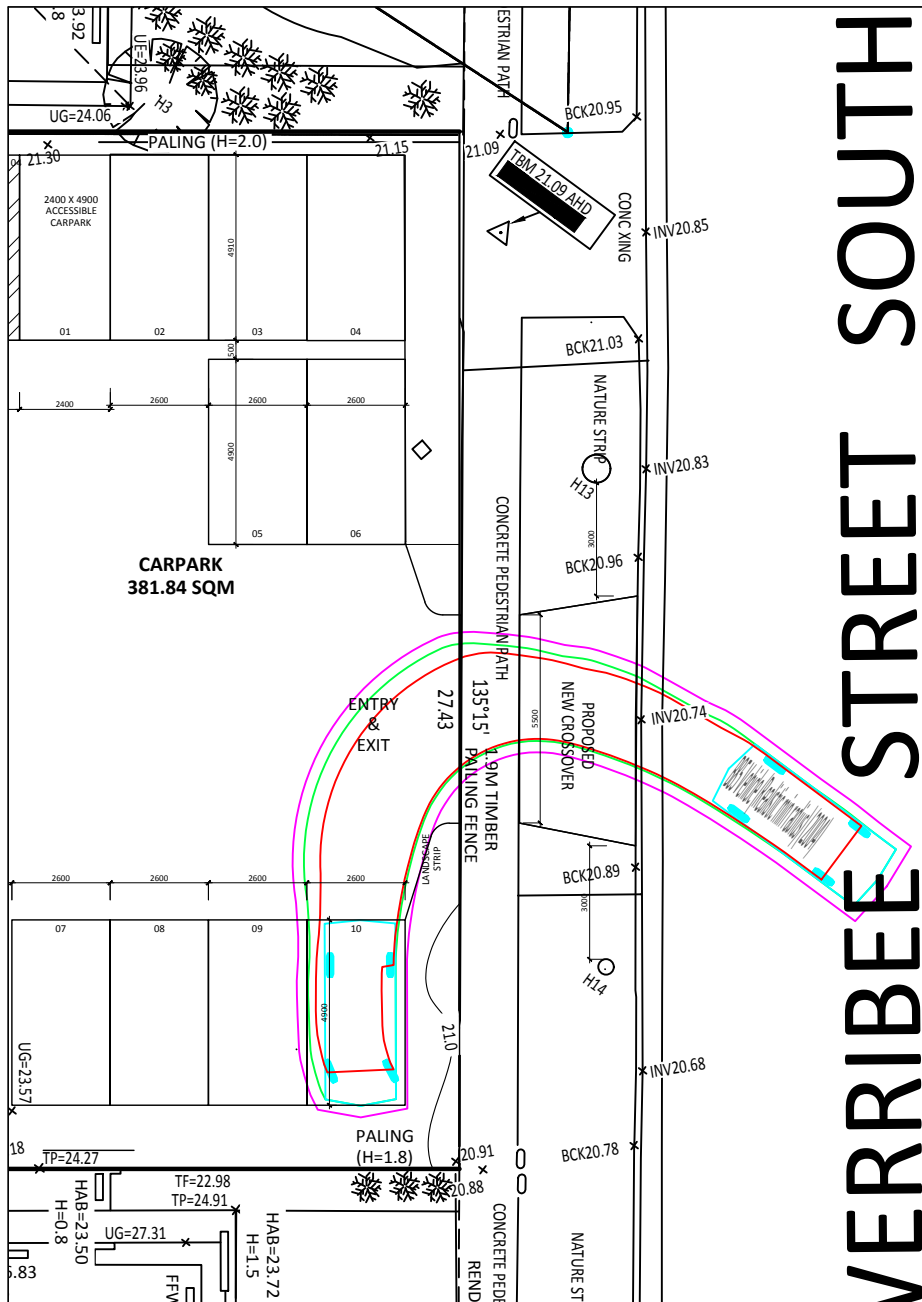


— Wheel path — Vehicle Overhang — Vehicle Overhang + 300mm Clearance			
A	DH	17/06/21	Original Issue
Issue	Appd	Date	Comments

Swept Path Diagram Prepared using AutoTrack v19

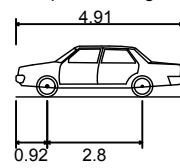

B85 Vehicle (Realistic min radius) (2004)

Overall Length 4.910m
Overall Width 1.870m
Overall Body Height 1.499m
Min Body Ground Clearance 0.120m
Track Width 1.770m
Lock to Lock Time 4.00sec
Curb to Curb Turning Radius 5.750m

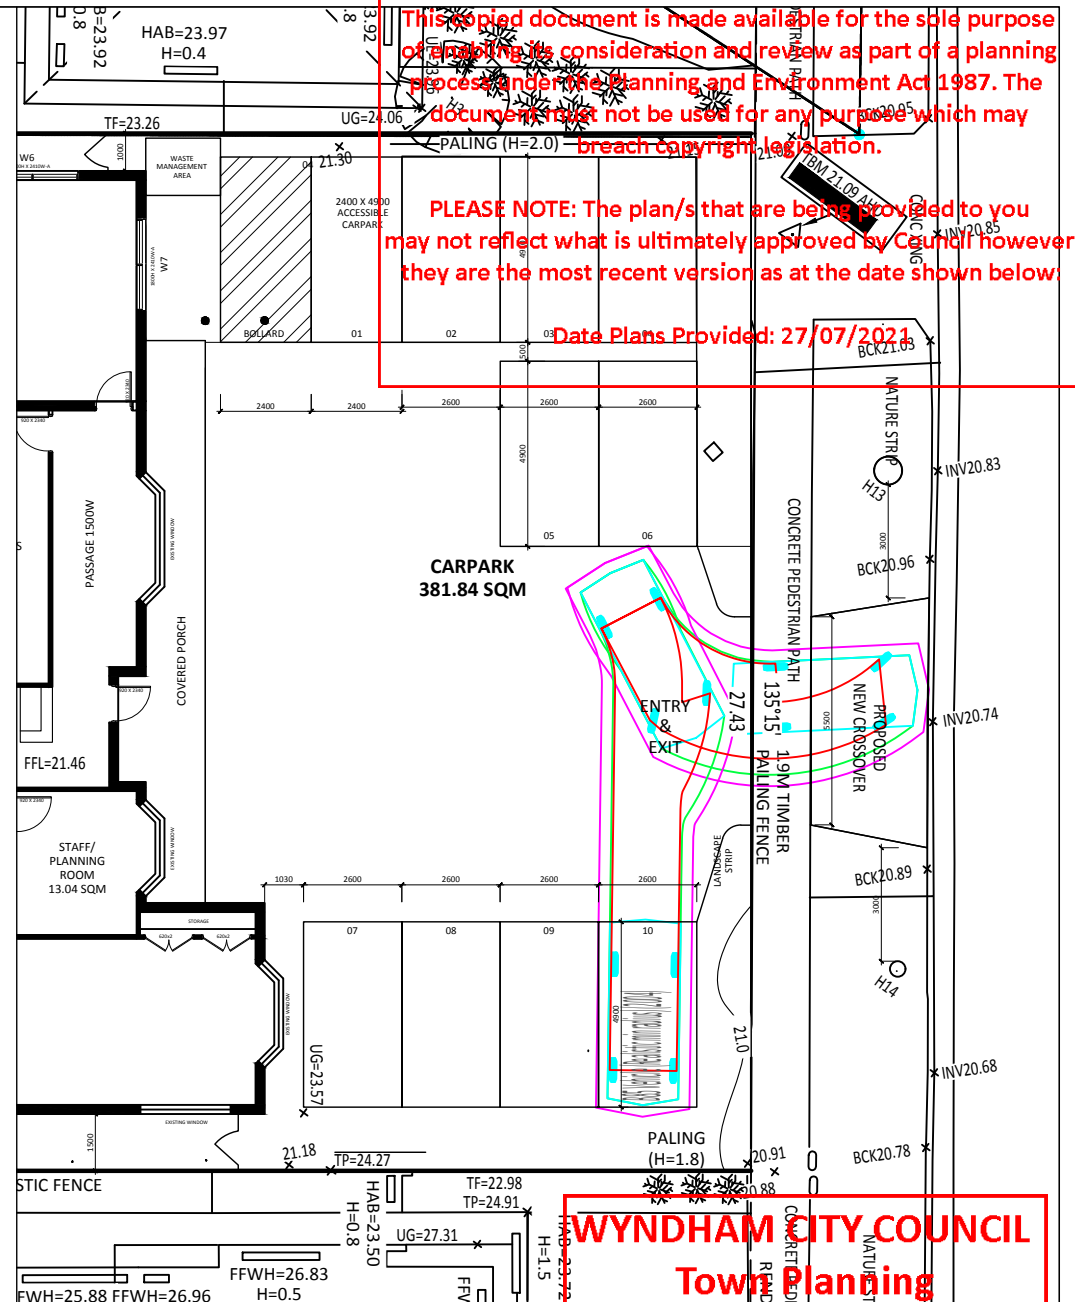

WYNDHAM CITY COUNCIL
Town Planning


ttm
Acoustics Data Traffic Waste
TTM Consulting (Vic) Pty Ltd.
Suite 17, 70 - 80 Wellington Street
Collingwood, VIC 3066
P : (03) 9419 0911
E : ttmvic@ttmgroup.com.au
W : www.ttmgroup.com.au

PROPOSED CHILD CARE CENTRE
19 WERRIBEE STREET STH, WERRIBEE
SWEPT PATH DIAGRAM
Plan: 2 of 5
Scale 1:200 @ A4
Drawing No : 11163-02
Sheet No : 2 Issue : A


This copied document is made available for the sole purpose of providing its consideration and review as part of a planning process under the Planning and Environment Act 1987. The document must not be used for any purpose which may breach copyright legislation.

PLEASE NOTE: The plan/s that are being provided to you may not reflect what is ultimately approved by Council however they are the most recent version as at the date shown below:

Date Plans Provided: 27/07/2021

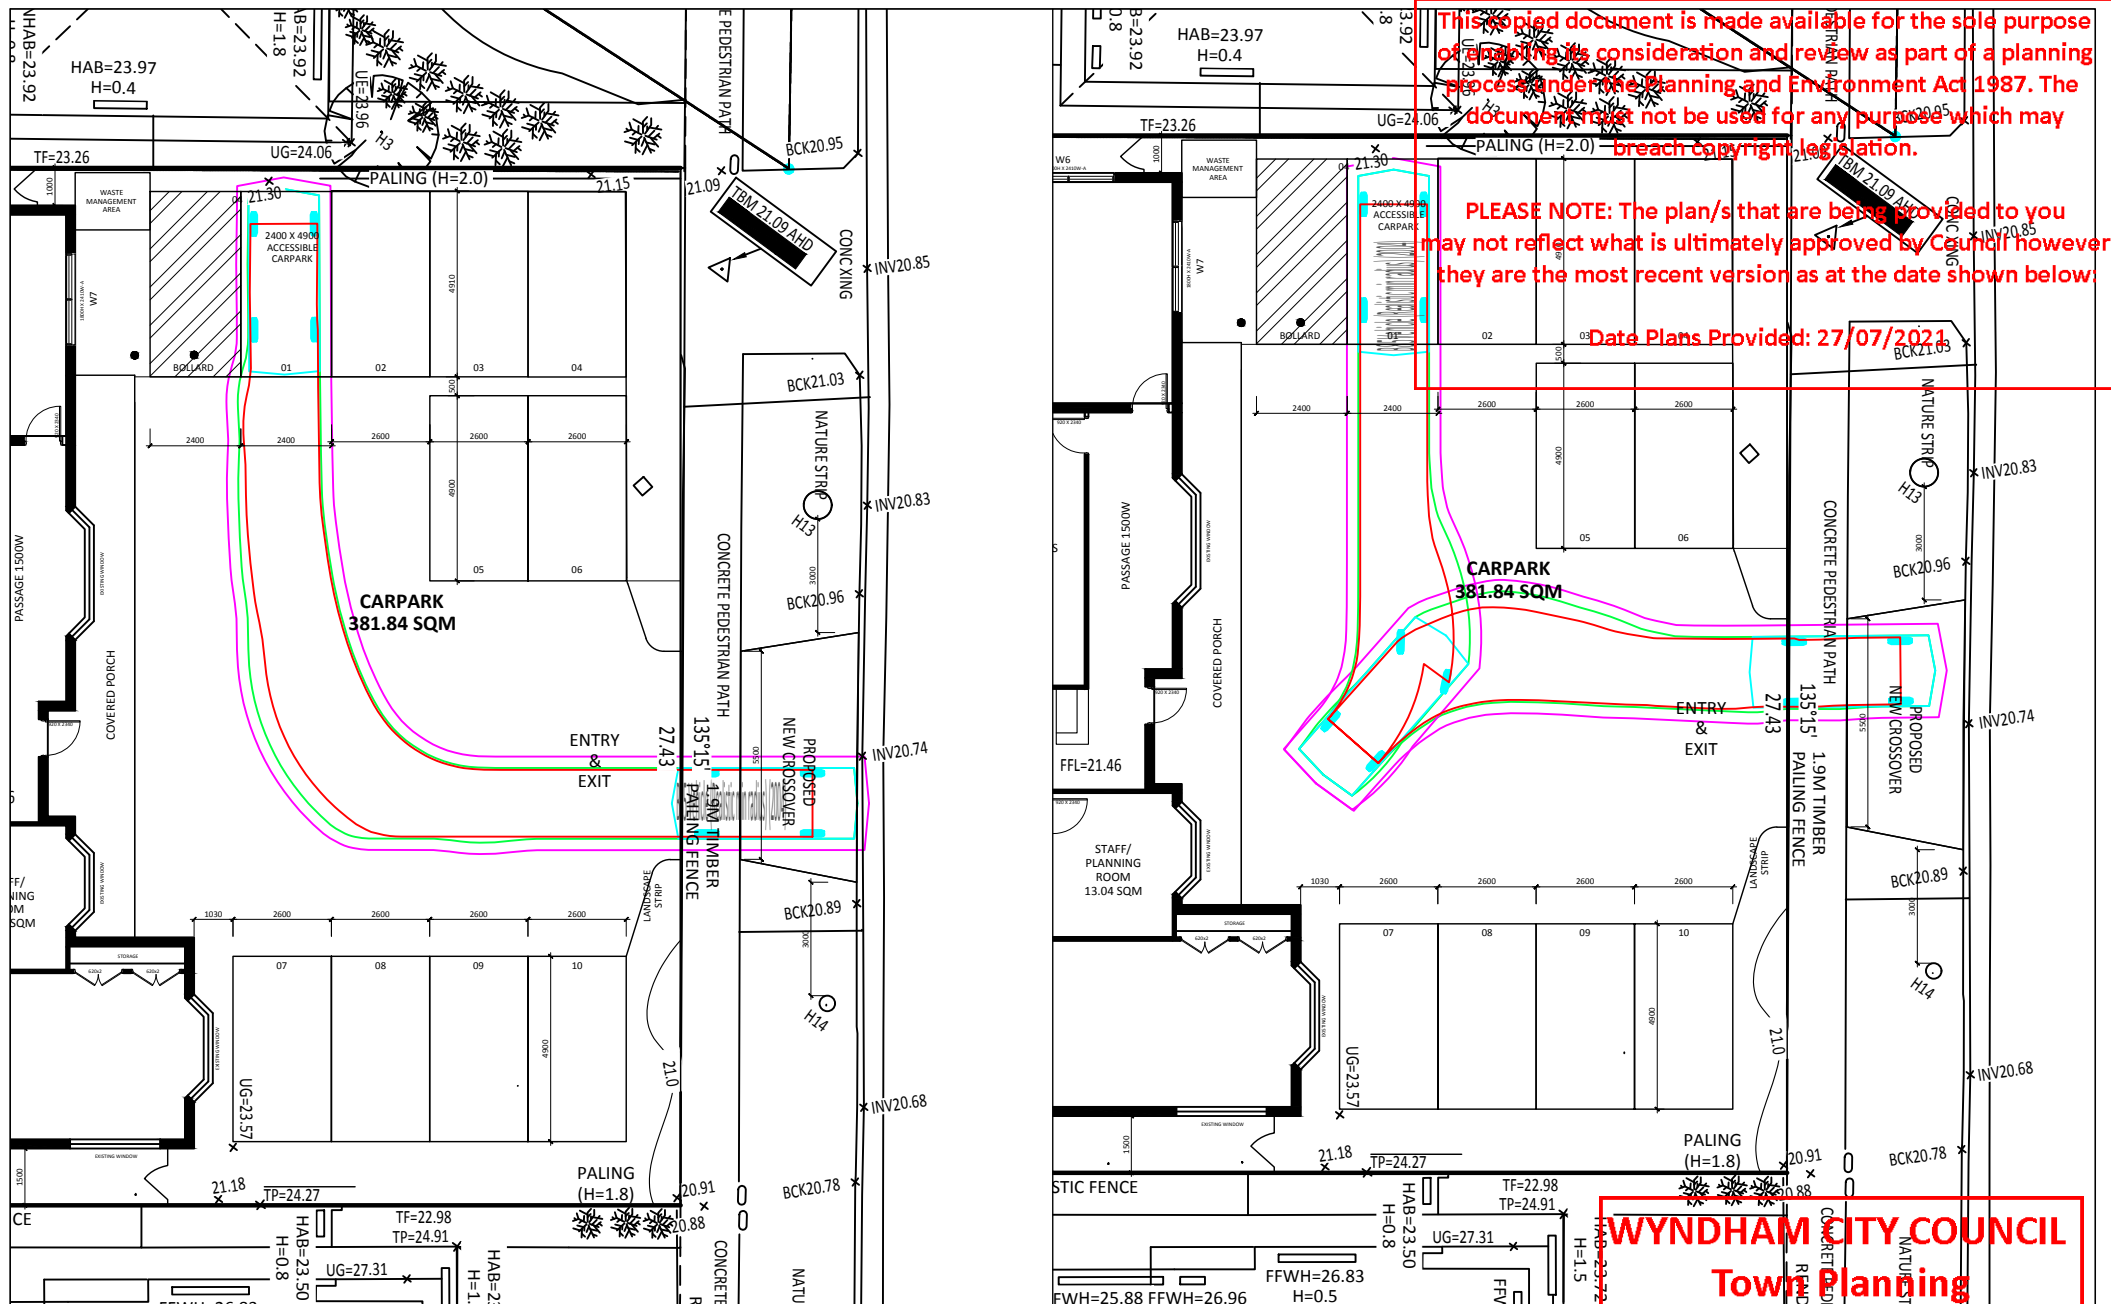

Swept Path Diagram Prepared using AutoTrack v19

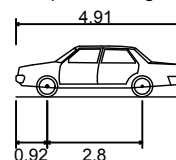

B85 Vehicle (Realistic min radius) (2004)
 Overall Length 4.910m
 Overall Width 1.870m
 Overall Body Height 1.499m
 Min Body Ground Clearance 0.120m
 Track Width 1.770m
 Lock to Lock Time 4.00sec
 Curb to Curb Turning Radius 5.750m



Acoustics Data Traffic Waste

TTM Consulting (Vic) Pty Ltd.

Suite 17, 70 - 80 Wellington Street
 Collingwood, VIC 3066

P : (03) 9419 0911
 E : ttmvic@ttmgroup.com.au
 W : www.ttmgroup.com.au

WYNDHAM CITY COUNCIL
 Town Planning

Advertised Documents

PROPOSED CHILD CARE CENTRE
 19 WERRIBEE STREET STH, WERRIBEE
 SWEEP PATH DIAGRAM

Scale 1:200 @ A4

Drawing No : 11163-02


Sheet No : 3 Issue : A

Issue	Appd	Date	Comments
A	DH	17/06/21	Original Issue


This copied document is made available for the sole purpose of providing its consideration and review as part of a planning process under the Planning and Environment Act 1987. The document must not be used for any purpose which may breach copyright legislation.

PLEASE NOTE: The plan/s that are being provided to you may not reflect what is ultimately approved by Council however they are the most recent version as at the date shown below:

Date Plans Provided: 27/07/2021

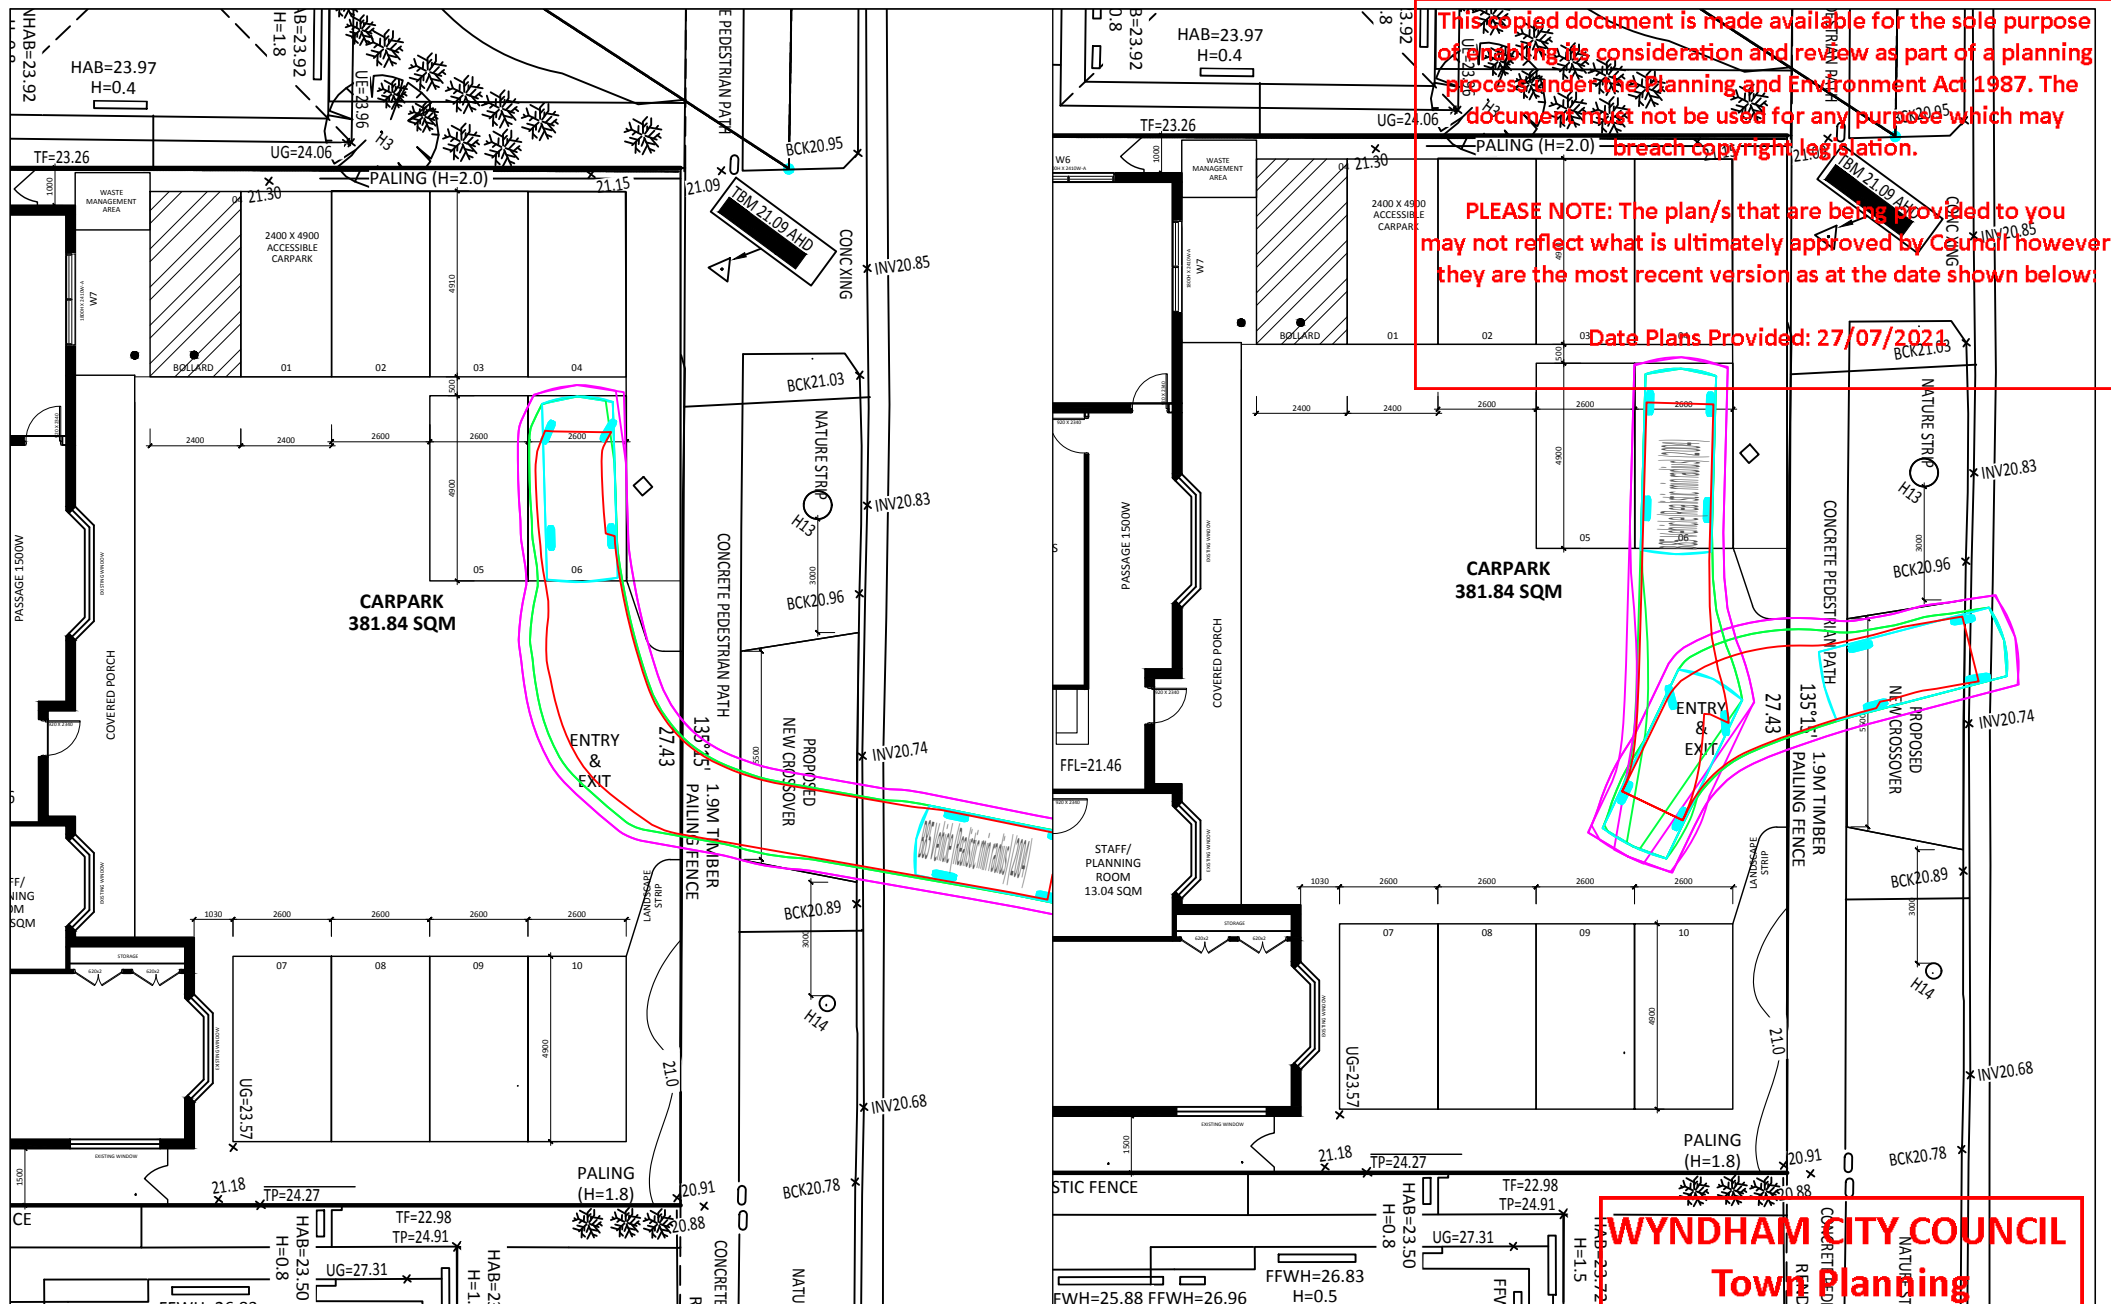

Swept Path Diagram Prepared using AutoTrack v19

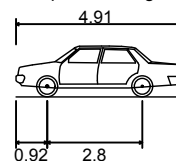

B85 Vehicle (Realistic min radius) (2004)
 Overall Length 4.910m
 Overall Width 1.870m
 Overall Body Height 1.499m
 Min Body Ground Clearance 0.120m
 Track Width 1.770m
 Lock to Lock Time 4.00sec
 Curb to Curb Turning Radius 5.750m

WYNDHAM CITY COUNCIL
Town Planning
Advertised Documents
Plan: 4 of 5

PROPOSED CHILD CARE CENTRE
19 WERRIBEE STREET STH, WERRIBEE
SWEPT PATH DIAGRAMS
 Scale 1:200 @ A4

TTM Consulting (Vic) Pty Ltd.
 Suite 17, 70 - 80 Wellington Street
 Collingwood, VIC 3066
 P : (03) 9419 0911
 E : ttmvic@ttmgroup.com.au
 W : www.ttmgroup.com.au


Drawing No : 11163-02
 Sheet No : 4 Issue : A

Issue	Appd	Date	Comments
A	DH	17/06/21	Original Issue


This copied document is made available for the sole purpose of providing its consideration and review as part of a planning process under the Planning and Environment Act 1987. The document must not be used for any purpose which may breach copyright legislation.

PLEASE NOTE: The plan/s that are being provided to you may not reflect what is ultimately approved by Council however they are the most recent version as at the date shown below:

Date Plans Provided: 27/07/2021

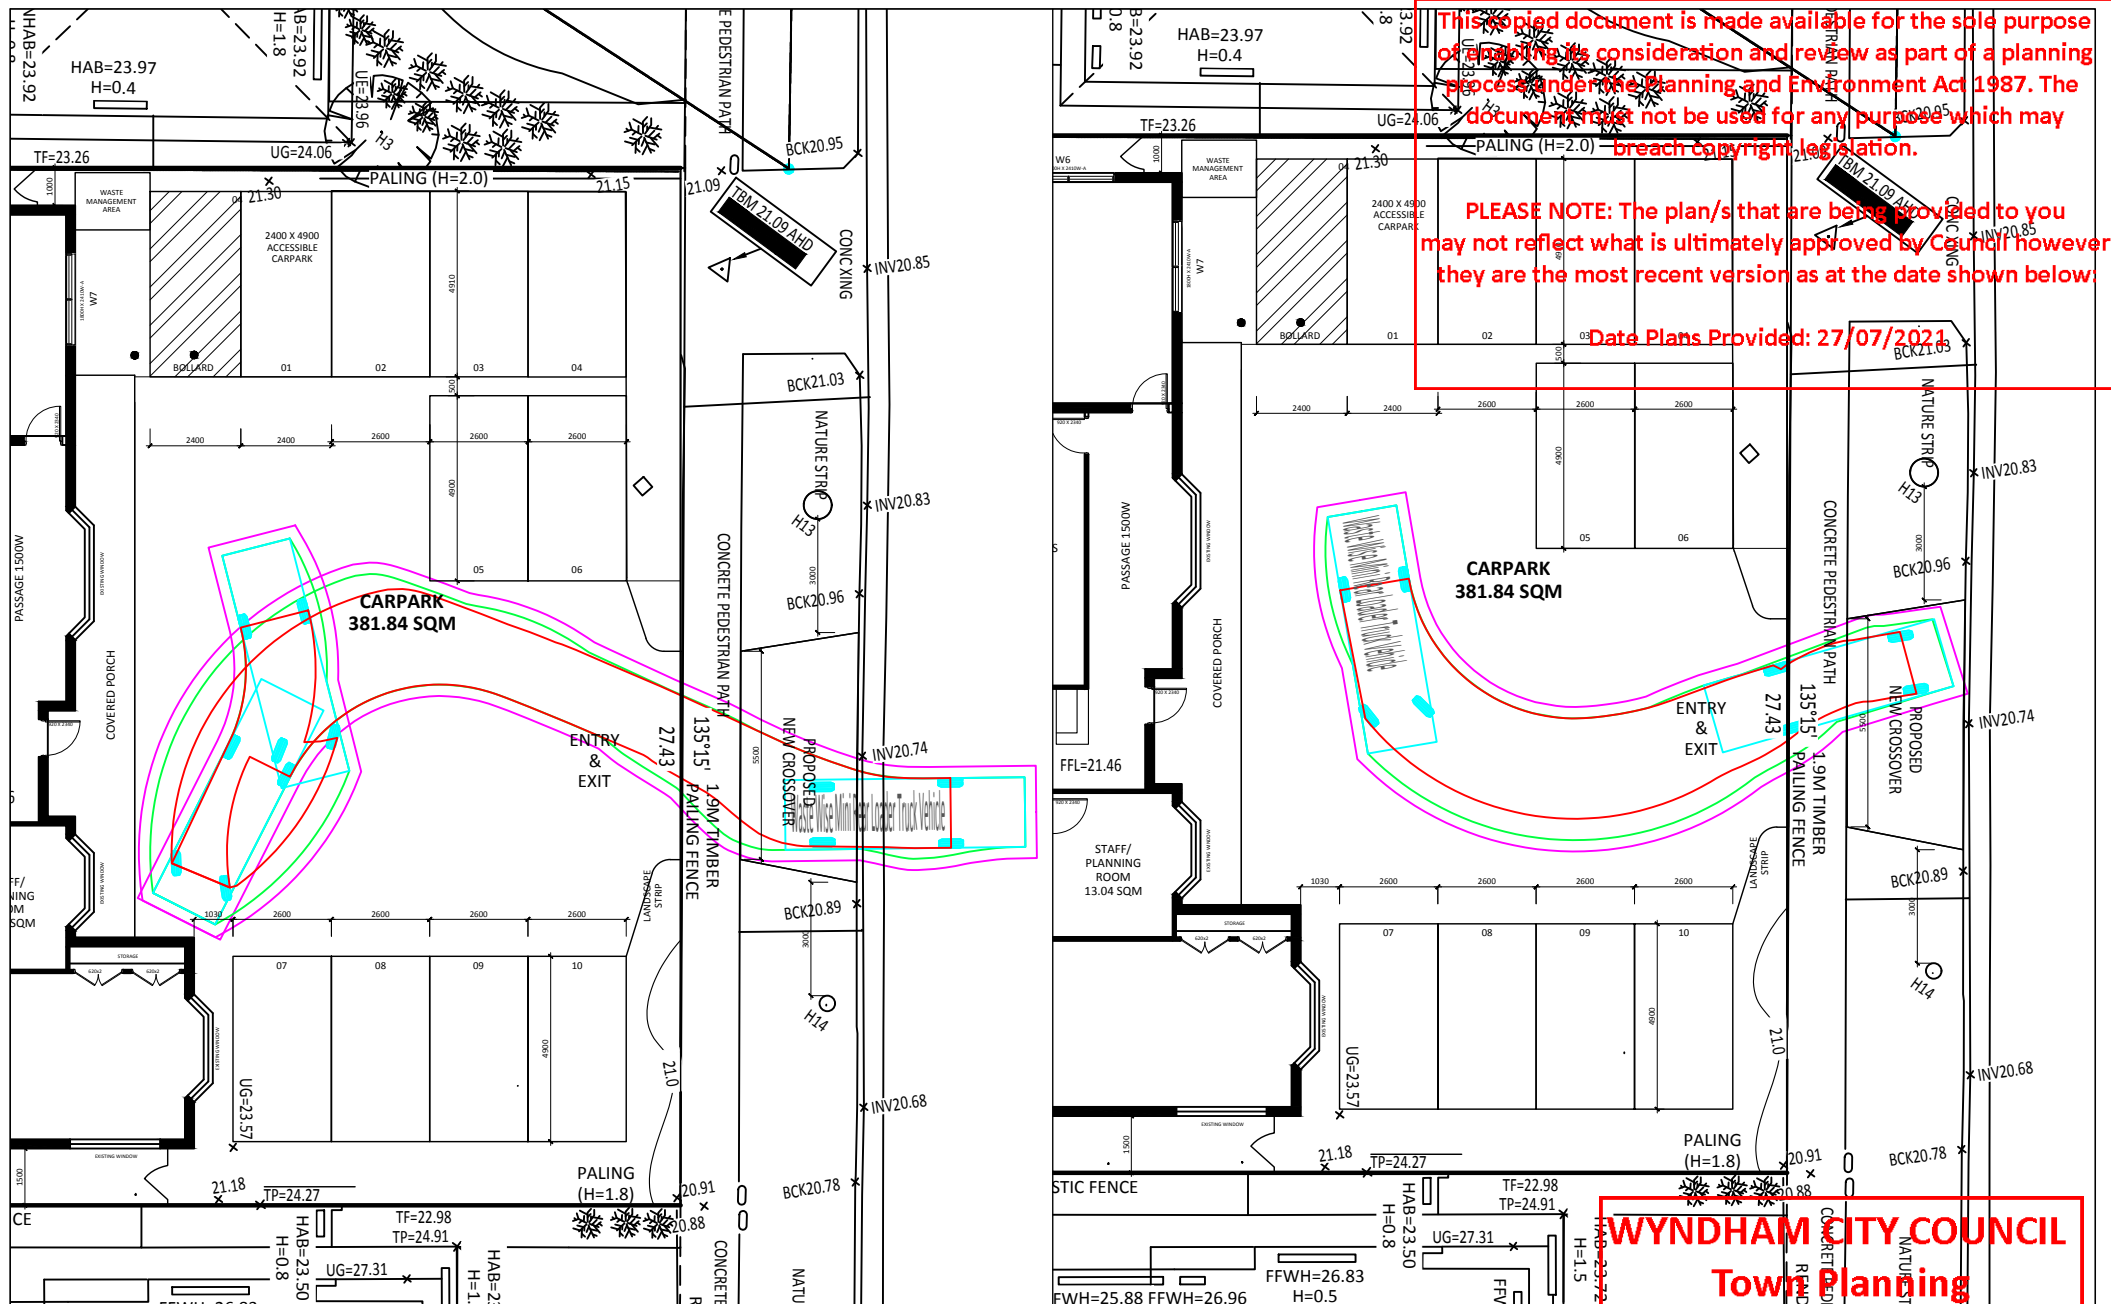

Swept Path Diagram Prepared using AutoTrack v19

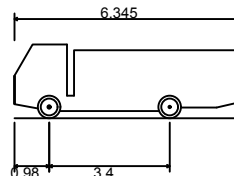

Waste Wise Mini Rear Loader Truck
 Overall Length 6.345m
 Overall Width 1.845m
 Overall Body Height 2.080m
 Min Body Ground Clearance 0.205m
 Track Width 1.845m
 Lock to Lock Time 4.00sec
 Curb to Curb Turning Radius 6.500m

WYNDHAM CITY COUNCIL
Town Planning
Advertised Documents
Plan: 5 of 5

PROPOSED CHILD CARE CENTRE
19 WERRIBEE STREET STH, WERRIBEE
SWEPT PATH DIAGRAMS

Scale 1:200 @ A4

Drawing No: 11163-02
 Sheet No: 5 Issue: A

TTM Consulting (Vic) Pty Ltd.
 Suite 17, 70 - 80 Wellington Street
 Collingwood, VIC 3066
 P: (03) 9419 0911
 E: ttm@ttmgroup.com.au
 W: www.ttmgroup.com.au

Issue	Appd	Date	Comments
A	DH	17/06/21	Original Issue