




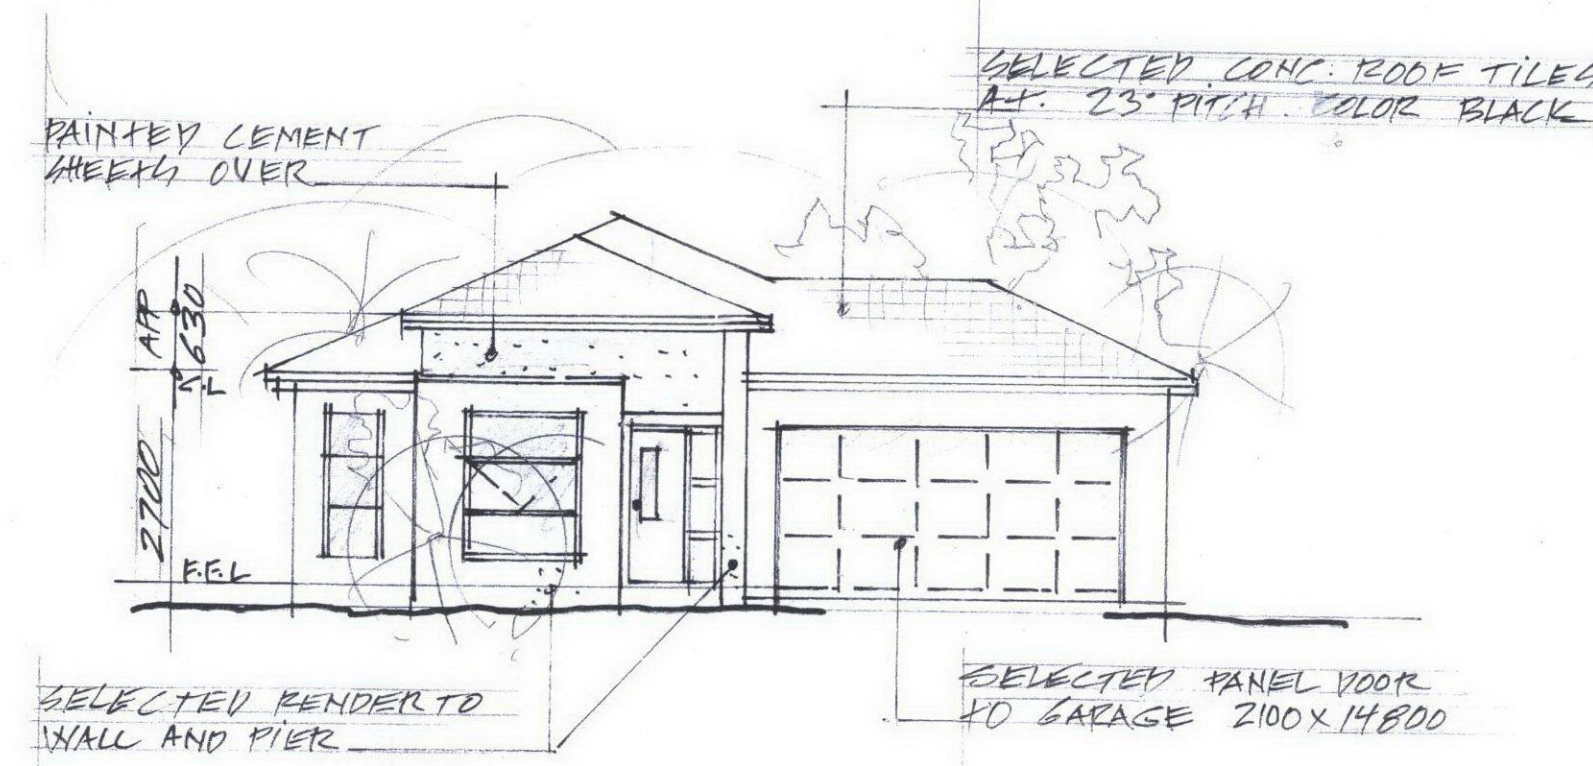


FRONT ELEVATION A.

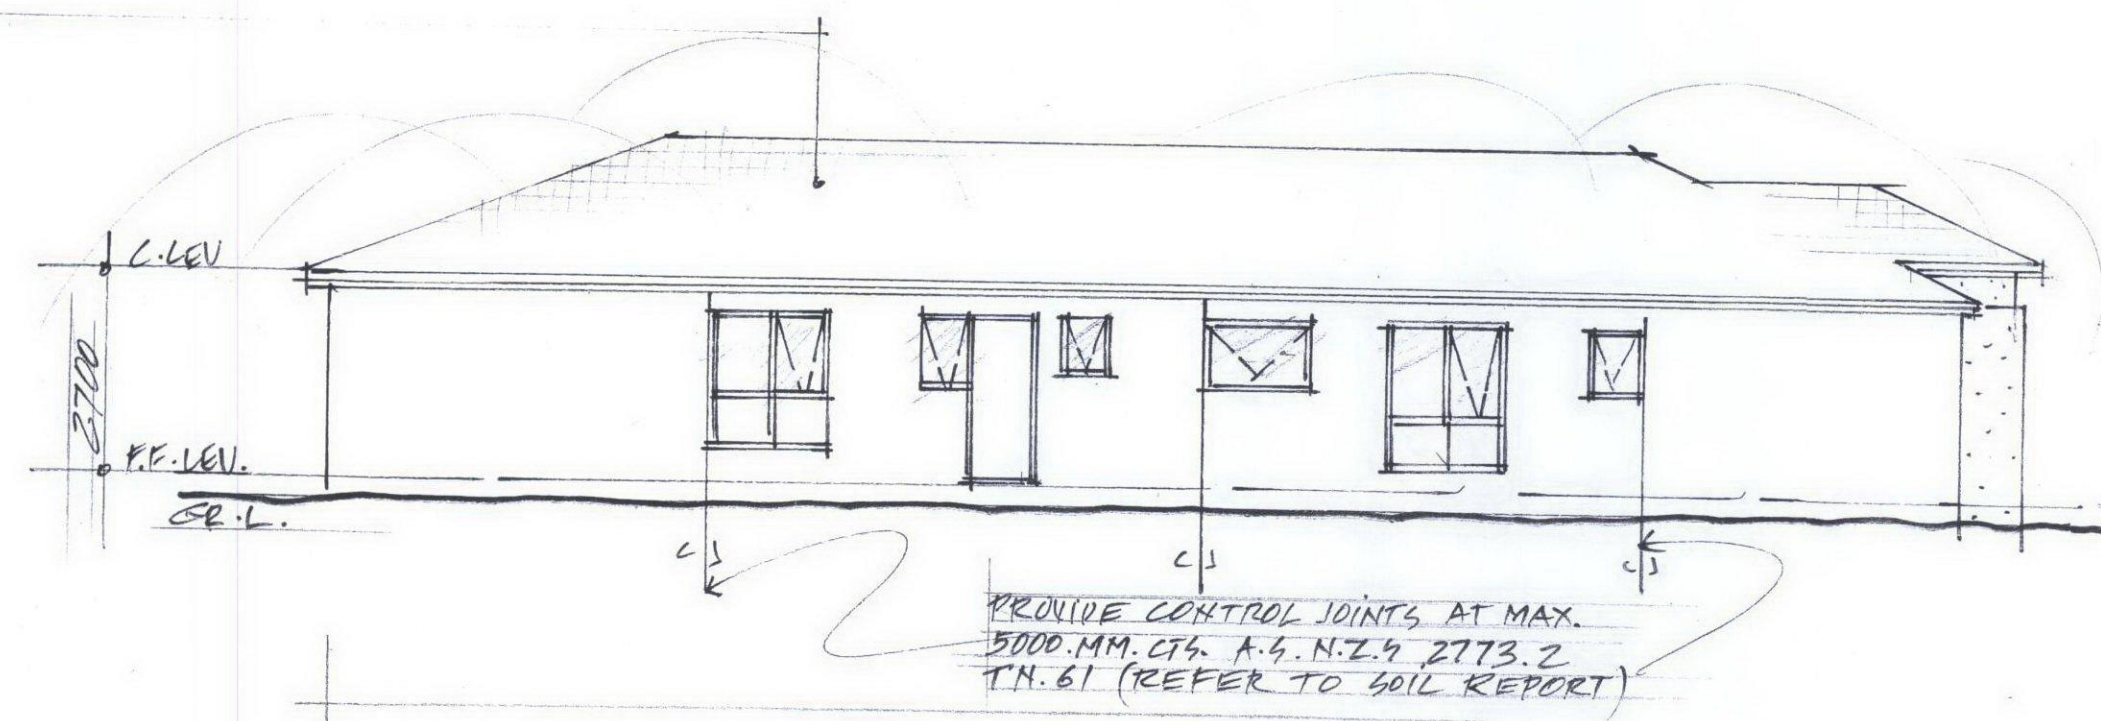


SIDE ELEVATION B

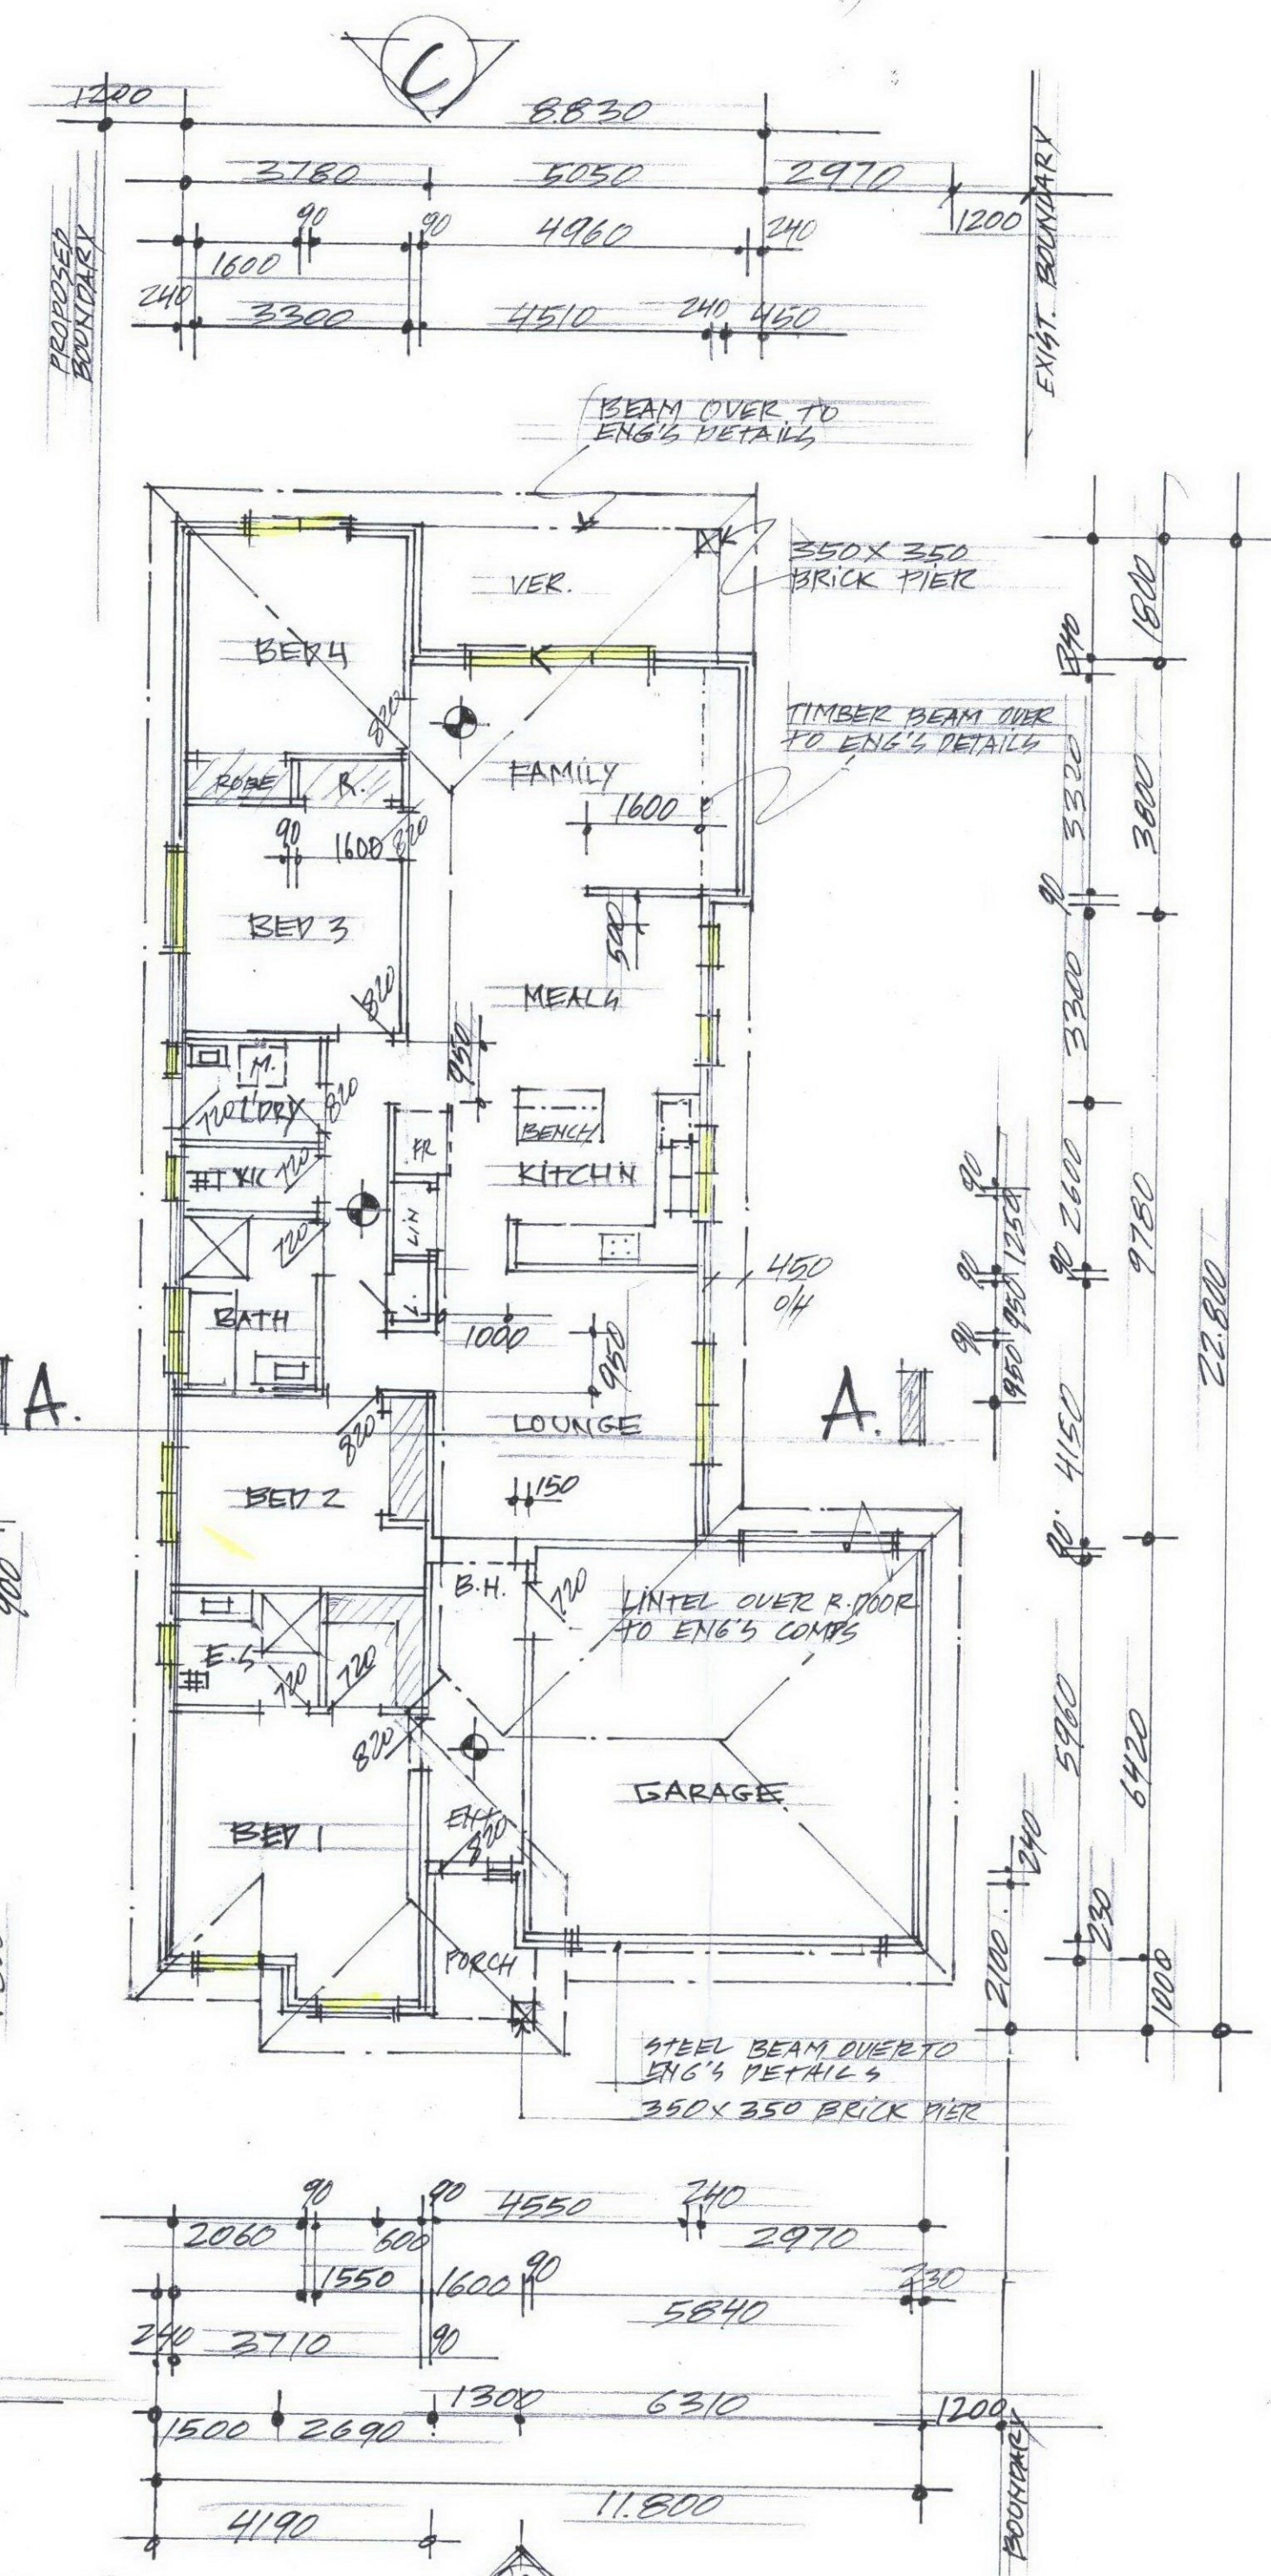


PROPOSED FLOOR PLAN 1:100

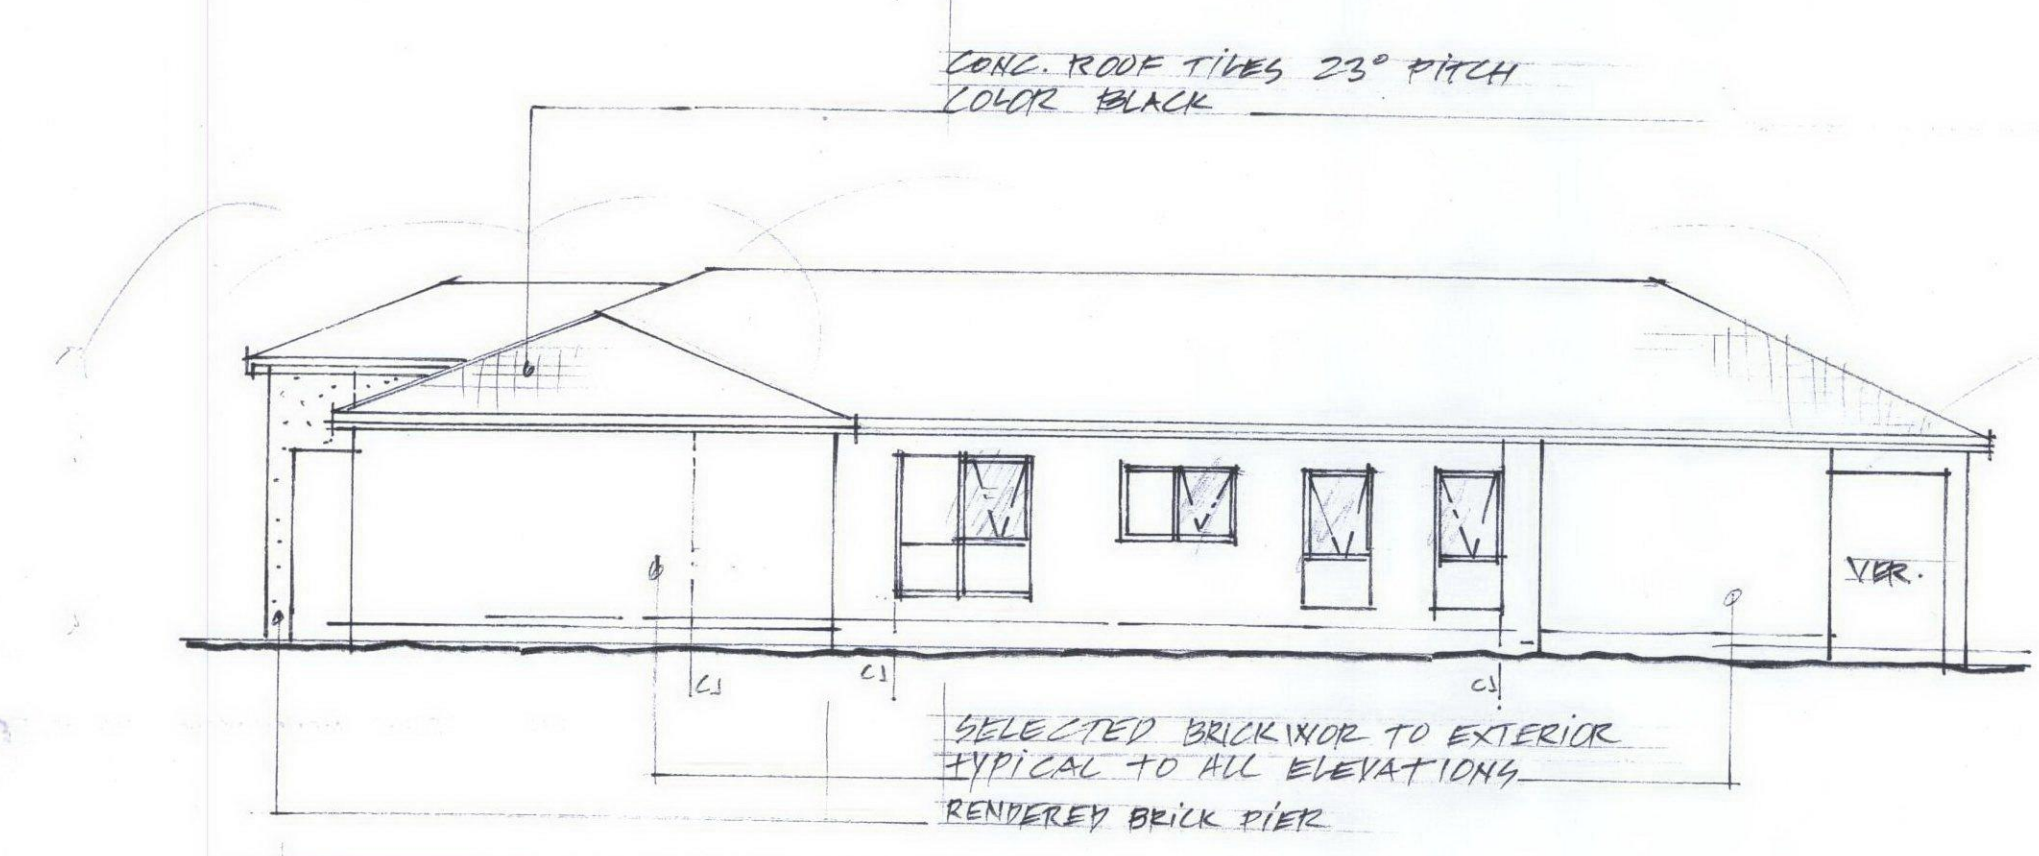

SIDE ELEVATION D

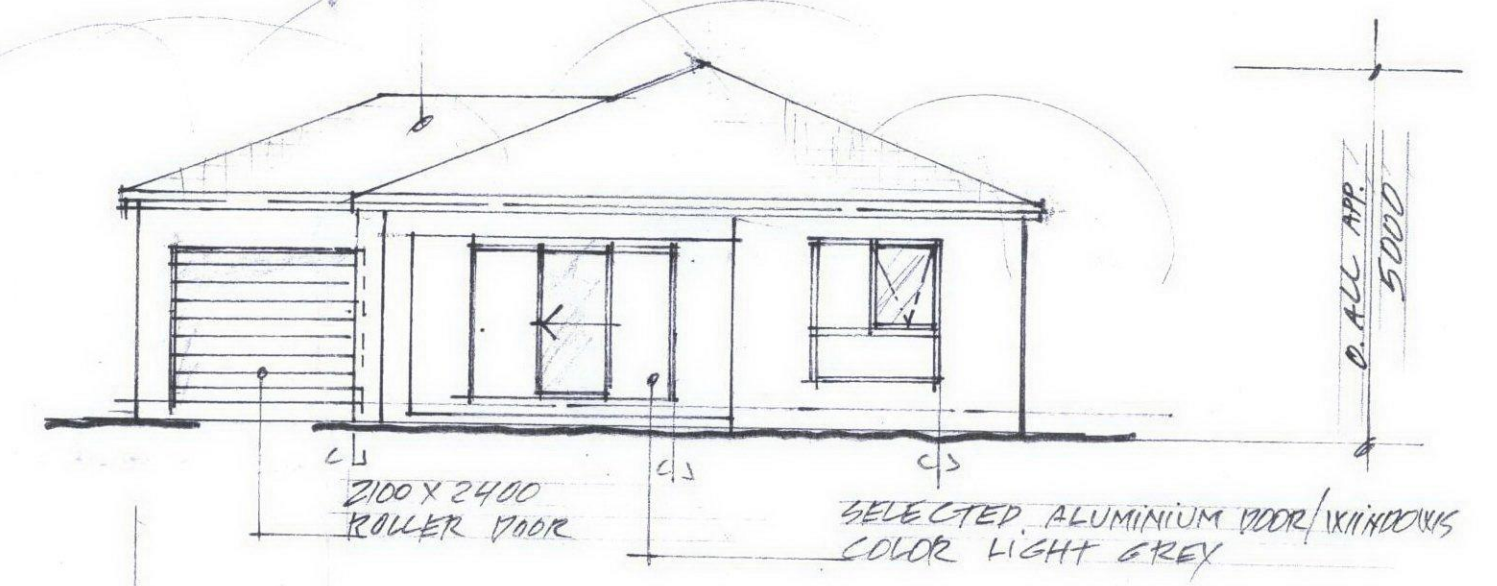


REAR ELEVATION C

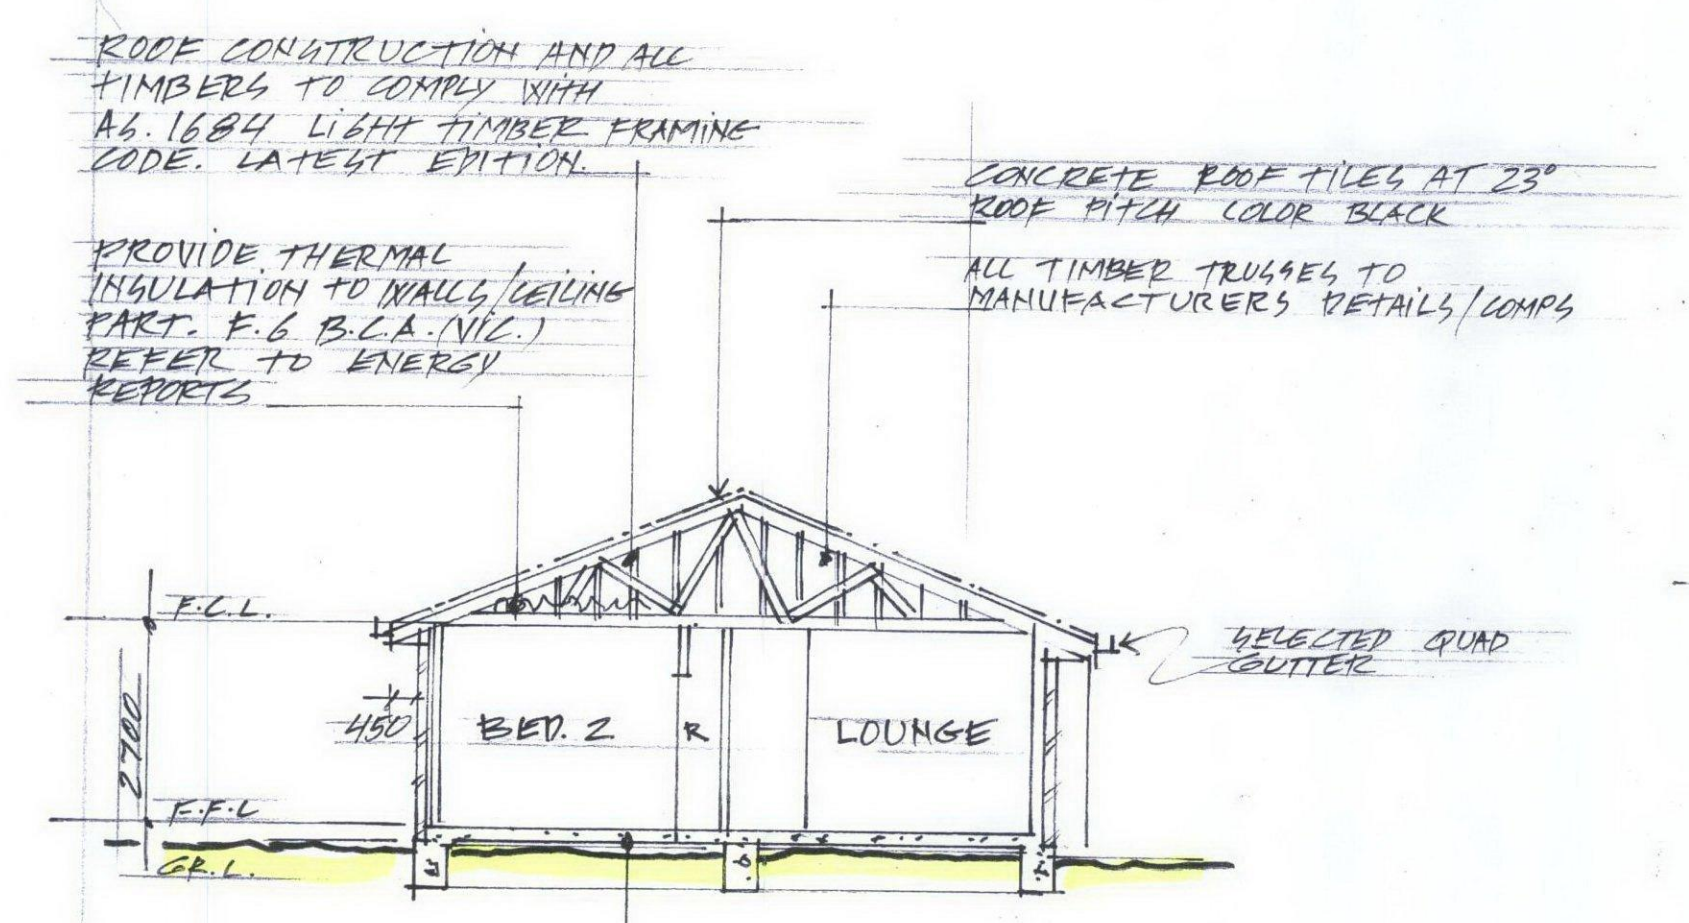

SECTION A.A.

SITE ANALYSIS
TOTAL SITE 1000.43 m²
EXISTING RESIDENCE ON SITE 219.32 m²
TOTAL PROPOSED RESIDENCE 219.20 m² TOTAL TOTAL BUILDING AREA = 438.4 m²
PERMEABILITY APPROX 506 m² = 50%

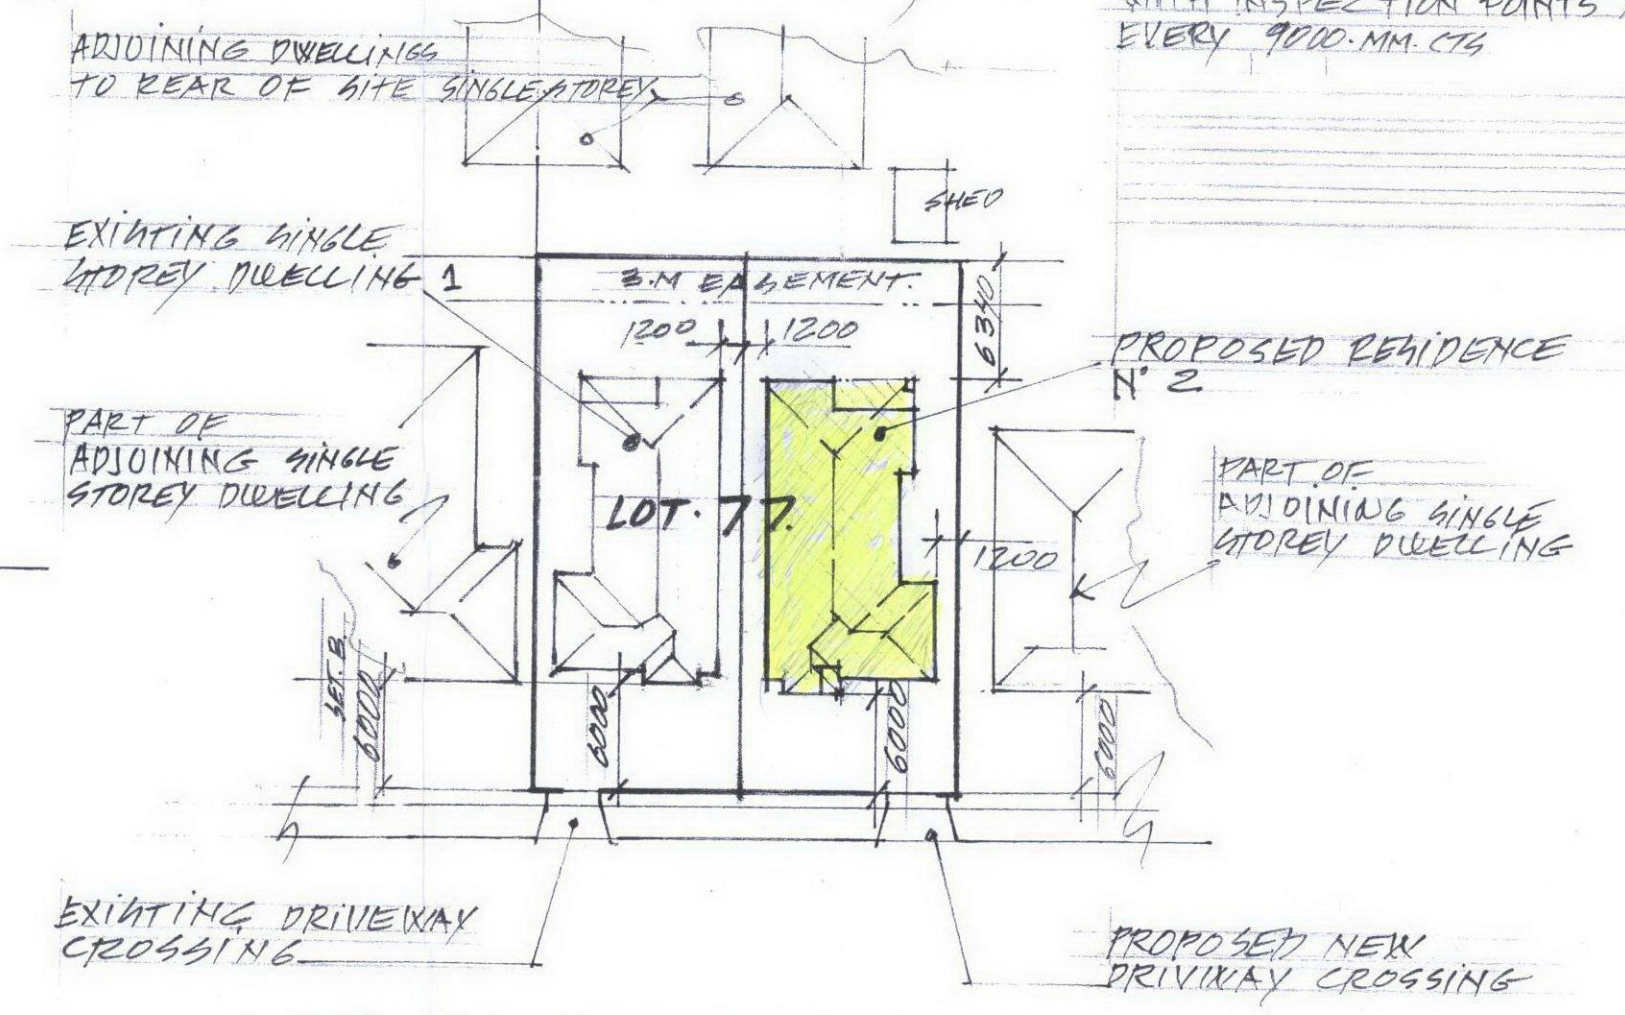

29 ST. ANDREWS DR.

SITE PLAN 1:500