



B	PJM	22/07/22	Concept Bin Placement Plan
A	PJM	29/03/22	Original Issue
Issue	Appd	Date	Comments

ttm

Acoustics Data Traffic Waste

TTM Consulting (Vic) Pty Ltd

Suite 17, 70 - 80 Wellington Street

Collingwood VIC 3066

P : (03) 9419 0911

E : ttmvic@ttmgroup.com.au

W : www.ttmgroup.com.au

PROPOSED RESIDENTIAL DEVELOPMENT 5 WAVISH COURT, WERRIBEE BIN PLACEMENT PLAN

Scale 0 1 2 3 4 5
1:200 @ A3

Drawing No : 1164701

Sheet No : 1 Issue : B

Melway Ref
206 B3



- 240L MGB Recycling (and Future 240L MGB Food and Garden Waste)
Fortnightly Collection
- 140L MGB General Waste
Weekly Collection


120L
MGB Future 120L MGB Glass
Monthly Collection
Bin Transport Path

B	PJM	22/07/22	Concept Bin Placement Plan
A	PJM	29/03/22	Original Issue
Issue	Appd	Date	Comments


ttm
Acoustics Data Traffic Waste
TTM Consulting (Vic) Pty Ltd
Suite 17, 70 - 80 Wellington Street
Collingwood VIC 3066
P : (03) 9419 0911
E : ttmvic@ttmgroup.com.au
W : www.ttmgroup.com.au

**PROPOSED RESIDENTIAL
DEVELOPMENT
5 WAVISH COURT,
WERRIBEE
FUTURE BIN
PLACEMENT PLAN**

Scale 1:200 @ A3

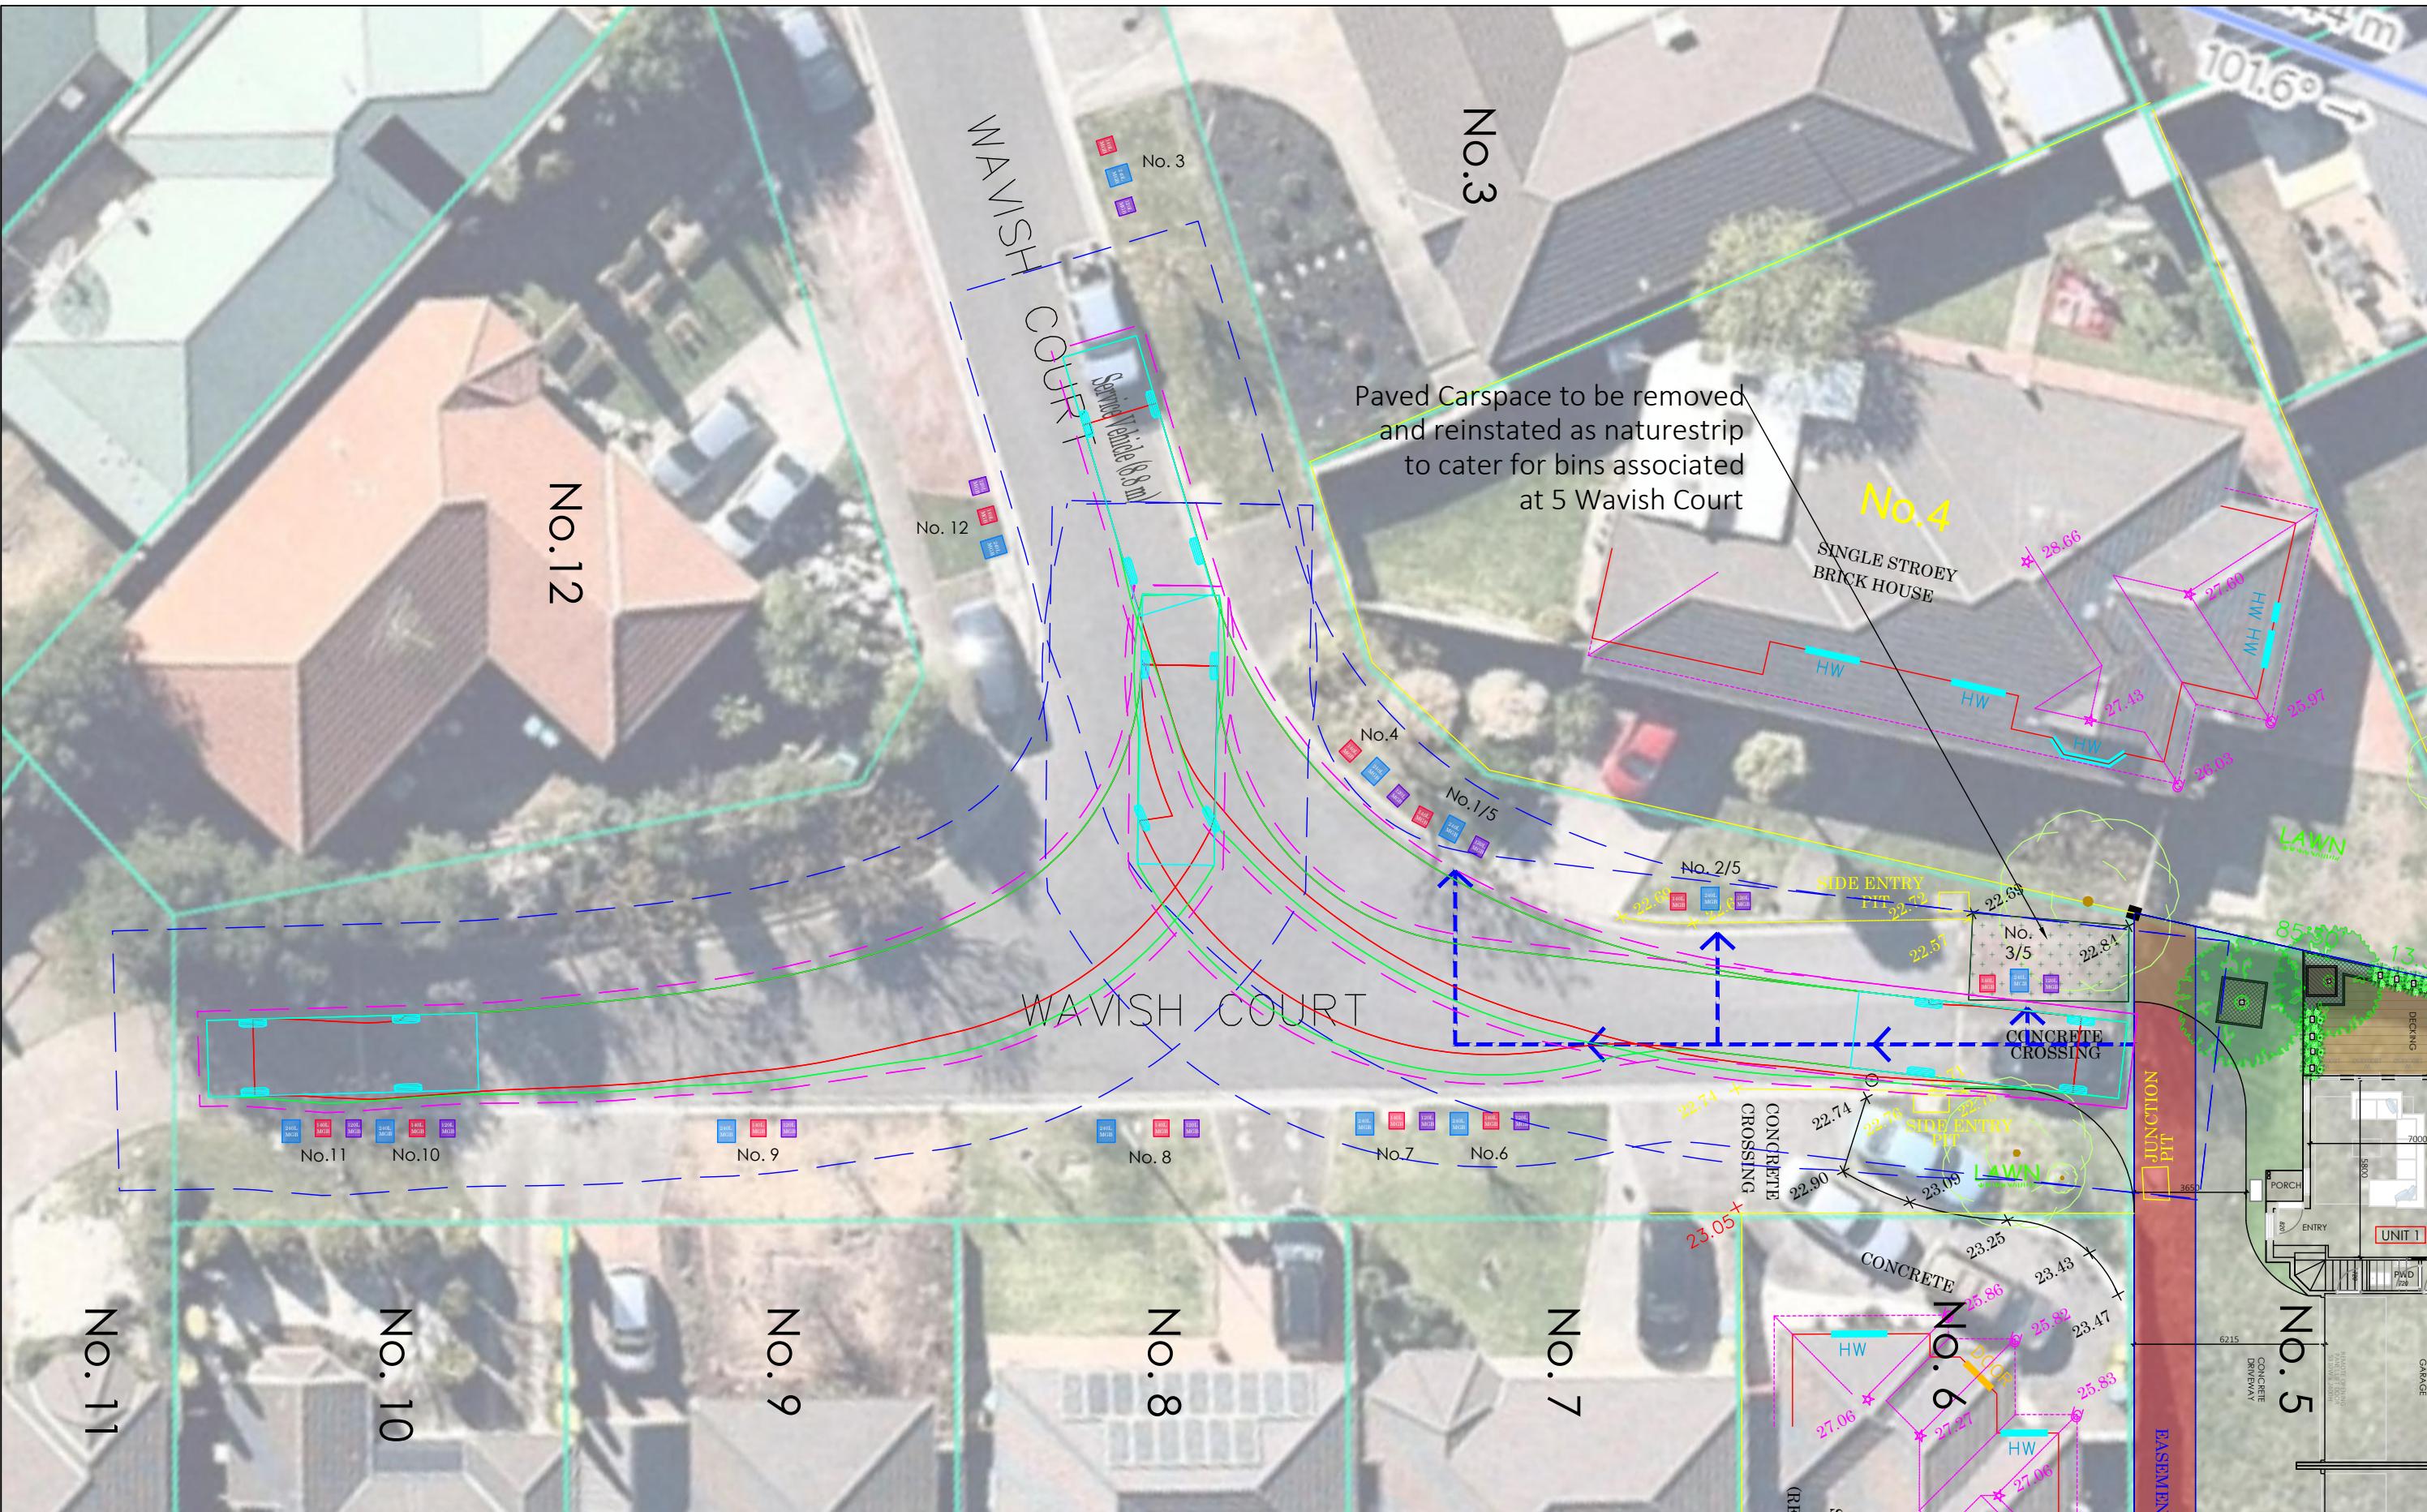

B	PJM	22/07/22	Concept Bin Placement Plan
A	PJM	29/03/22	Original Issue
Issue	Appd	Date	Comments

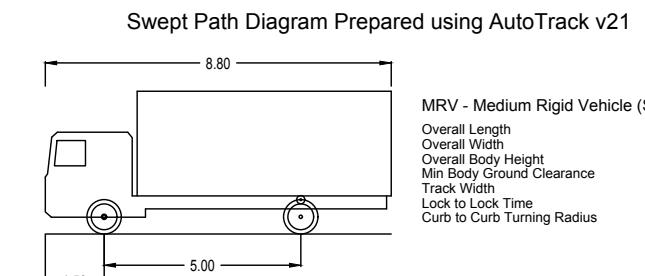

Melway Ref 206 B3

ttm
Acoustics Data Traffic Waste
TTM Consulting (Vic) Pty Ltd
Suite 17, 70 - 80 Wellington Street
Collingwood VIC 3066
P : (03) 9419 0911
E : ttmvic@ttmgroup.com.au
W : www.ttmgroup.com.au

**PROPOSED RESIDENTIAL DEVELOPMENT
5 WAVISH COURT,
WERRIEBE**
**BIN PLACEMENT PLAN
SWEPT PATH DIAGRAMS**

Scale 0 1 2 3 4 5
1:200 @ A3


Drawing No : 1164701

Sheet No : 3 Issue : B



- Wheel path
 - Vehicle Overhang
 - Vehicle Overhang + 300mm Clearance
 - 3m Council Waste Truck Arm Reach

Swept Path Diagram Prepared using AutoTrack v21

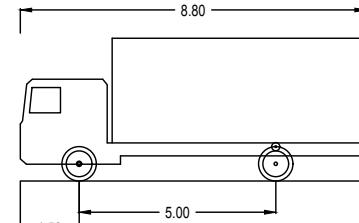

Overall Length	8.800m
Overall Width	2.500m
Overall Body Height	3.632m
Min Body Ground Clearance	0.150m
Track Width	2.500m
Lock to Lock Time	4.00sec
Curb to Curb Turning Radius	10.000m

 Melway

ttm
Acoustics Data Traffic Waste
TTM Consulting (Vic) Pty Ltd
Suite 17, 70 - 80 Wellington Street
Collingwood VIC 3066
P : (03) 9419 0911
E : ttmvic@ttmgroup.com.au
W : www.ttmgroup.com.au

**PROPOSED RESIDENTIAL
DEVELOPMENT
5 WAVISH COURT,
WERRIBEE
BIN PLACEMENT PLAN
SWEPT PATH DIAGRAMS**

Scale 1:200 @ A3
Drawing No : 1164701
Sheet No : 4 Issue : B