




1
A35

PROJECT: CASSACCIO EGG FARM
170 -198 BULBAN Rd WERRIBEE
PRO: Casaccio Egg farms


CONDITION: EXISTING CONDITIONS

DATE: 21/06/2022
DATE: MAR 22

NORTH

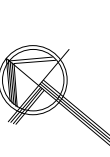

THIS DRAWING IS COPYRIGHT. REPRODUCTION IS PROHIBITED WITHOUT PERMISSION. USE WITHOUT PERMISSION ONLY.

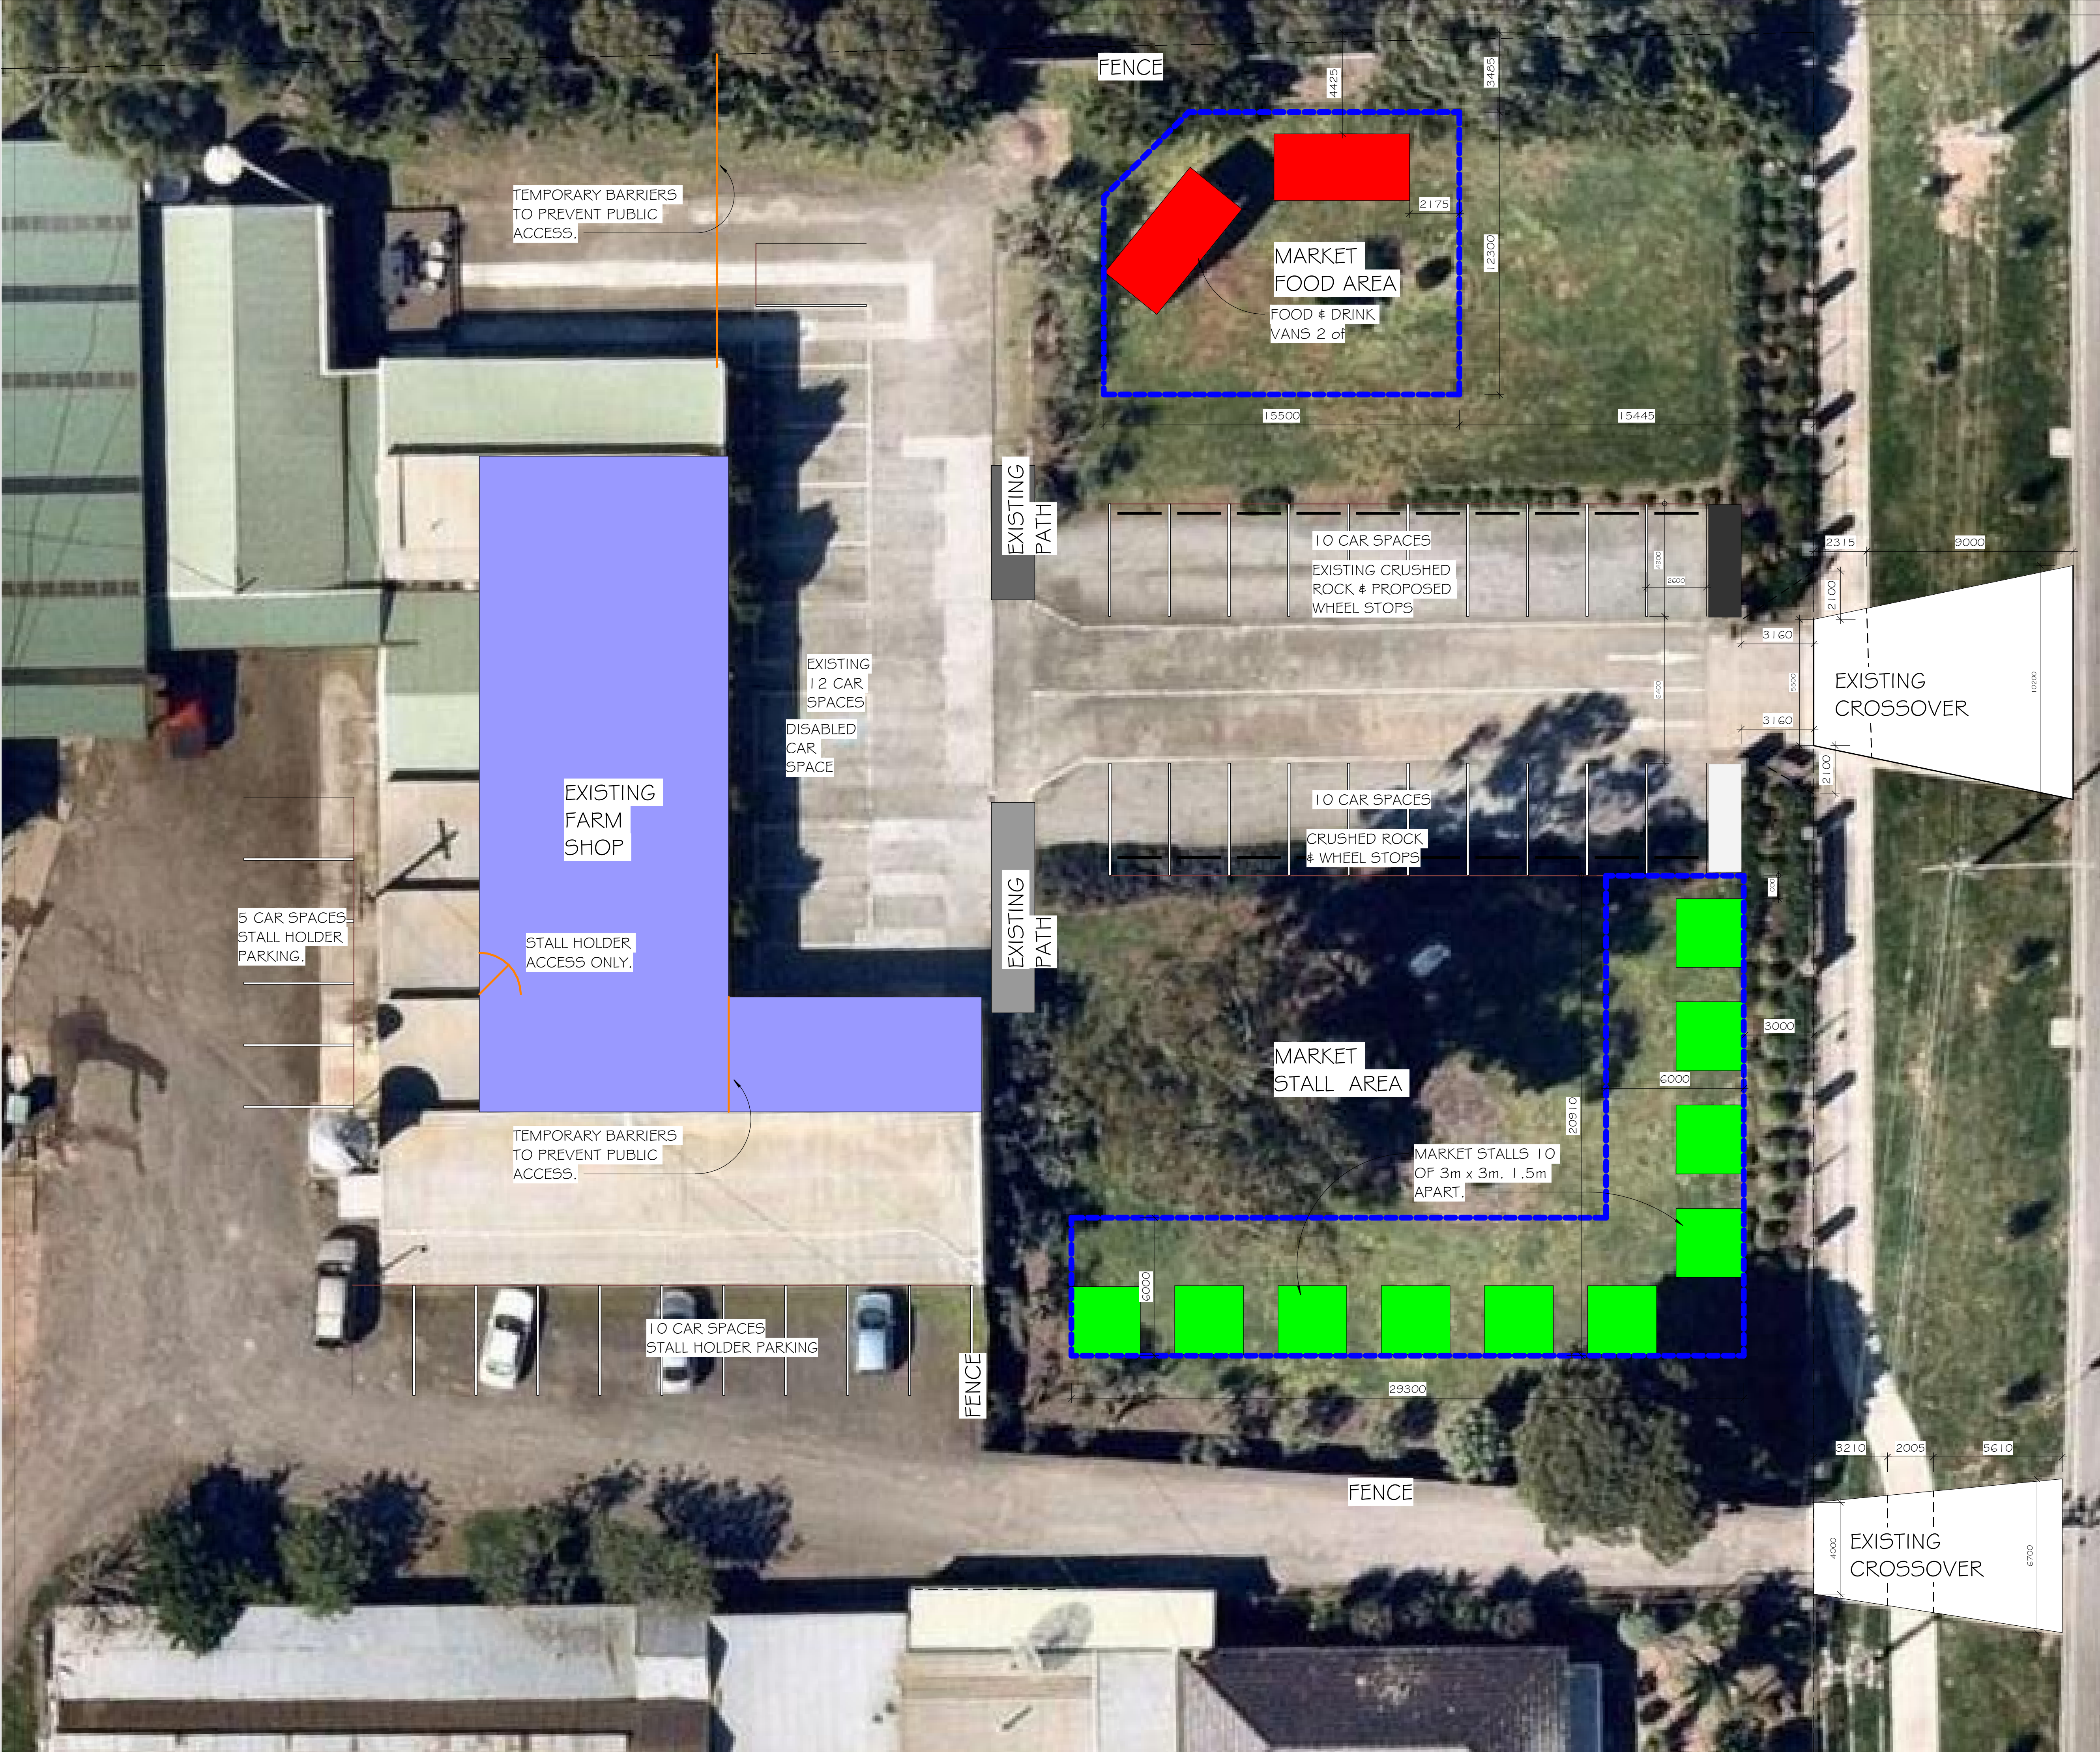

FOOD VANS



MARKET STALL

TOTAL AREA FOR MARKET:

446m²

NOTE:

PUBLIC TOILET (ACCESSIBLE) FACILITIES LOCATED WITHIN FARM SHOP.

2 x BICYCLE PARKING SPACES ADJACENT THE FARM SHOP.